

Item #4-2

**City of Carson City
Agenda Report**

Date Submitted: 10/23/07

Agenda Date Requested: 11/01/07

Time Requested: Consent

To: Mayor and Supervisors

From: Development Services /Engineering

Subject Title: Action to approve the temporary obstruction of sidewalk and loading/parking zones along the east side of Curry Street, just north of Robinson Street, to accommodate construction staging at the Nevada State Museum site. The temporary construction fencing shall be removed and Curry Street reopened for pedestrians and loading/parking by December 31, 2008.

Staff Summary: Development Services staff is requesting that the Board of Supervisors approve this request for temporary obstruction of sidewalk and loading/parking zones along the east side of Curry Street, just north of Robinson Street, to accommodate construction staging at the Nevada State Museum site. The request is being made by Robert Oxoby, project manager representing the State Public Works Board, for the new ADA entrance and connecting walkway gallery to be constructed between the Mint/Calhoun Building and North Annex on APN 03-283-05 and 03-283-06. The temporary construction fencing will be installed immediately upon approval by the Board of Supervisors, with anticipated removal and reopening of Curry Street for pedestrians and loading/parking prior to the completion of the project in December of 2008.

Type of Action Requested:

☐ Resolution

☐ Ordinance

☒ Formal Action/Motion

☐ Other (Specify)

Does This Action Require A Business Impact Statement: ☐ Yes ☒ No

Recommended Board Action: I move to approve the temporary obstruction of sidewalk and loading/parking zones along the east side of Curry Street, just north of Robinson Street, to accommodate construction staging at the Nevada State Museum site. The temporary construction fencing shall be removed and Curry Street reopened for pedestrians and loading/parking by December 31, 2008.

Explanation for Recommended Board Action: See Staff Summary.

Applicable Statute, Code, Policy, Rule or Regulation: CCMC 11.12.020

Fiscal Impact: None

Explanation of Impact: N/A

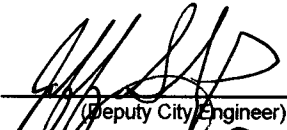
Funding Source: N/A

Alternatives: No viable alternative.

Supporting Material: Map of proposed temporary construction fencing.

Prepared By: Eva Chwalisz, Management Assistant

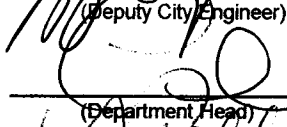
Reviewed By:


(Deputy City Engineer)

Date:

10/17/07

Concurrences:


(Department Head)

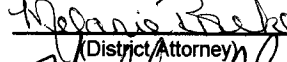
Date:

10/18/07


(City Manager)

Date:

10/23/07


(District Attorney)

Date:

10-23-07


(Finance)

Date:

10-23-07

Board Action Taken:

Motion: _____

- 1) _____
- 2) _____

Aye/Nay

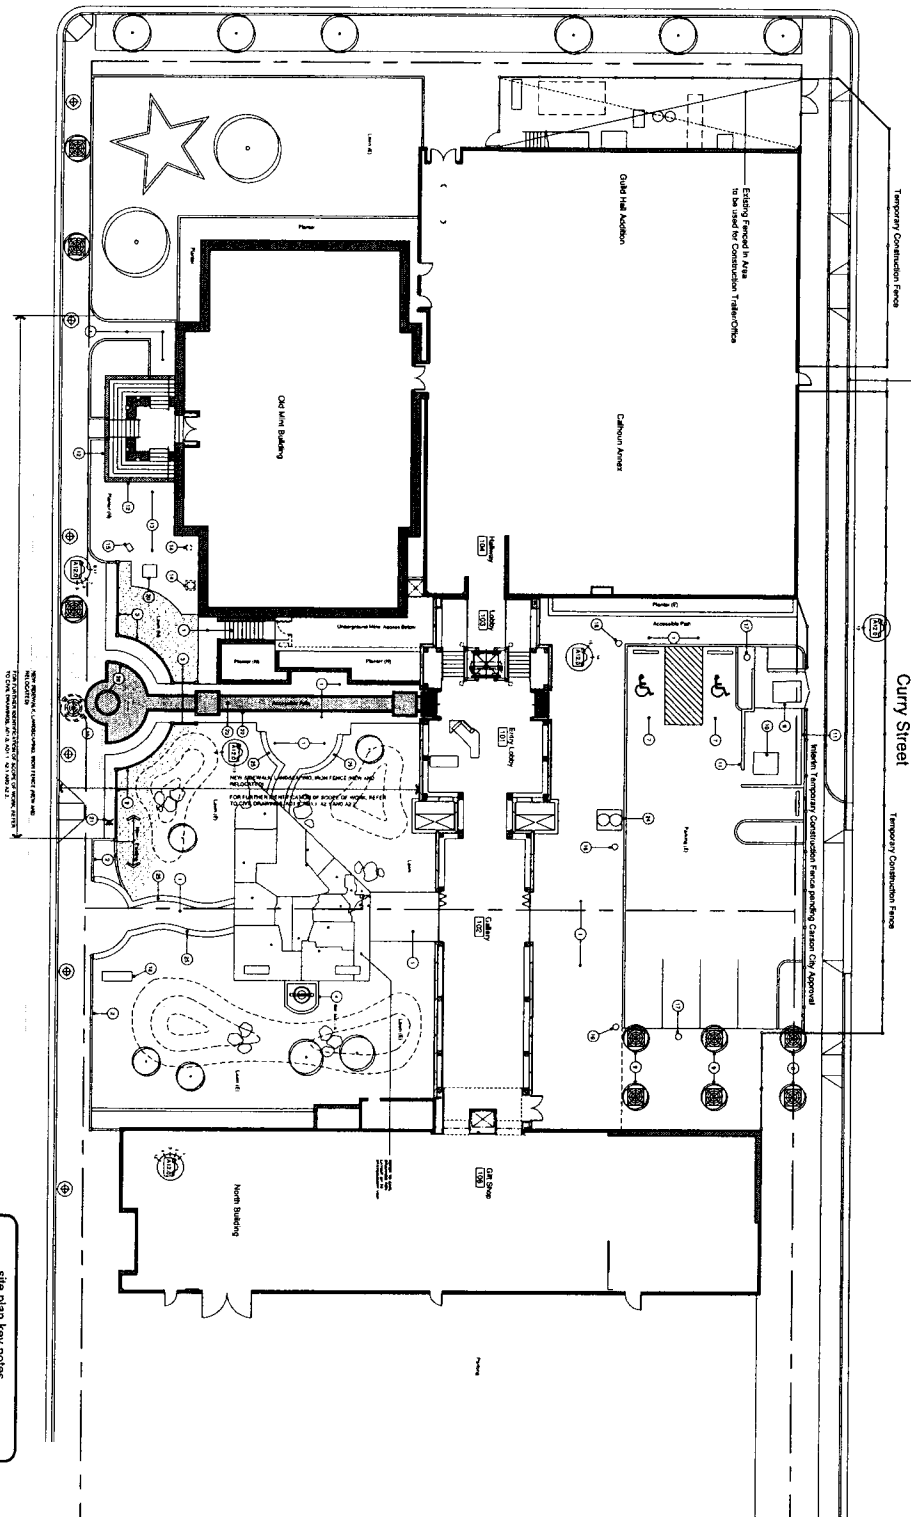
(Vote Recorded By)

Robinson Street

Carson Street

Curry Street

Site Plan
Scale: 1" = 10'-0"



site plan key notes

1. The site plan shows the proposed construction of the ADA Entrance and Connecting Structure. The plan includes the existing buildings, the proposed new structure, and the proposed parking areas. The plan also shows the proposed landscaping and the proposed construction fence. The plan is a site plan and does not show the details of the construction. The plan is a site plan and does not show the details of the construction.

ADA Entrance and Connecting Structure
Nevada State Museum
SPWB Project Nos. 07-C01, 05-S02C, 05-C27
Carson City, Nevada



OXOBY ARCHITECTURE
1775 N. 17TH ST.
CARSON CITY, NV 89401
702.644.1111
www.oxoby.com



Sheet Title
Site Plan
Sheet Number
A1.0
Sheet