

Carson City Planning Division

108 E. Proctor Street
Carson City, Nevada 89701
(775) 887-2180 – Hearing Impaired: 711
planning@carson.org
www.carson.org/planning

MEMORANDUM

Planning Commission Meeting of January 27, 2016

TO: Planning Commission Item F-2

FROM: Susan Dorr Pansky, AICP Late Material

Planning Manager

DATE: January 27, 2016

SUBJECT: SUP-15-175 – Medical Marijuana Cultivation Facility

LATE INFORMATION - REVISED FLOOR PLANS AND RECOMMENDED

ADDITIONAL CONDITIONAL APPROVAL

The applicant for this medical marijuana cultivation facility has provided updated floor plans for the facility to be included as a part of the Special Use Permit review. The floor plans are attached to this late information memo. Staff forwarded the revised floor plans to all applicable city departments to determine whether revisions to any of the original recommended conditions of approval were necessary.

In response to the revised floor plans, the Fire Department has added the following condition of approval:


Condition: The addition of new second floor space as indicated will require a code compliant fire sprinkler system that includes electronic supervision, be installed in the building.

All other departments have no recommended changes to their conditions or additional conditions of approval.


Thank you for your consideration. If you have any questions, please contact Susan Dorr Pansky at (775) 283-7076 or spansky@carson.org.

Attachment:

Revised Floor Plans

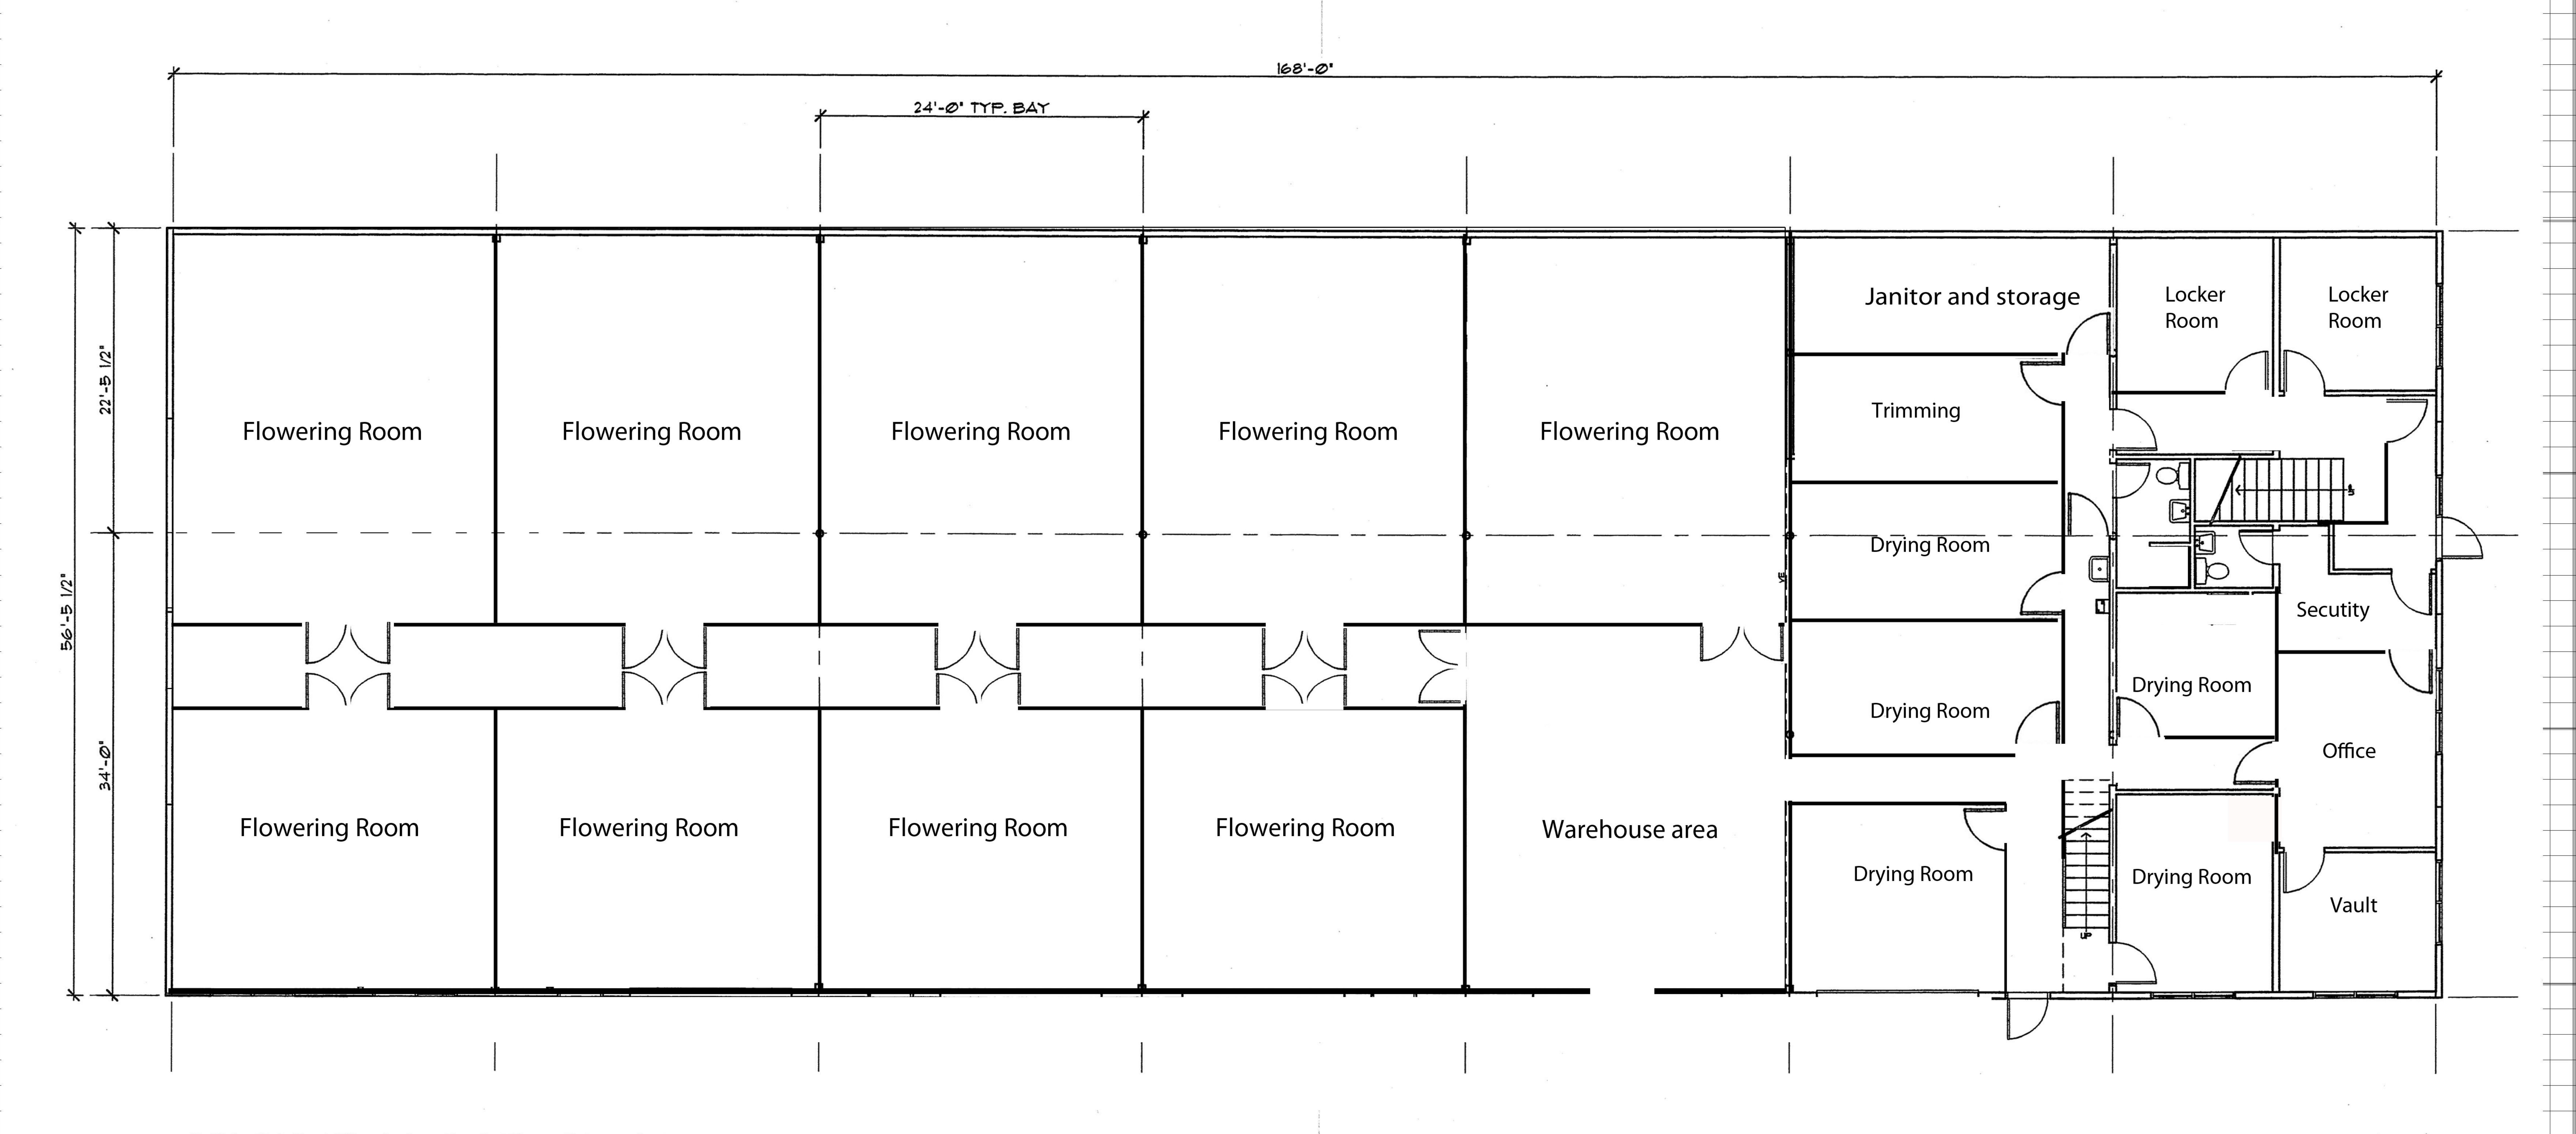

GROUND FLOOR PLAN
SCALE 1/8" = 1'-0"

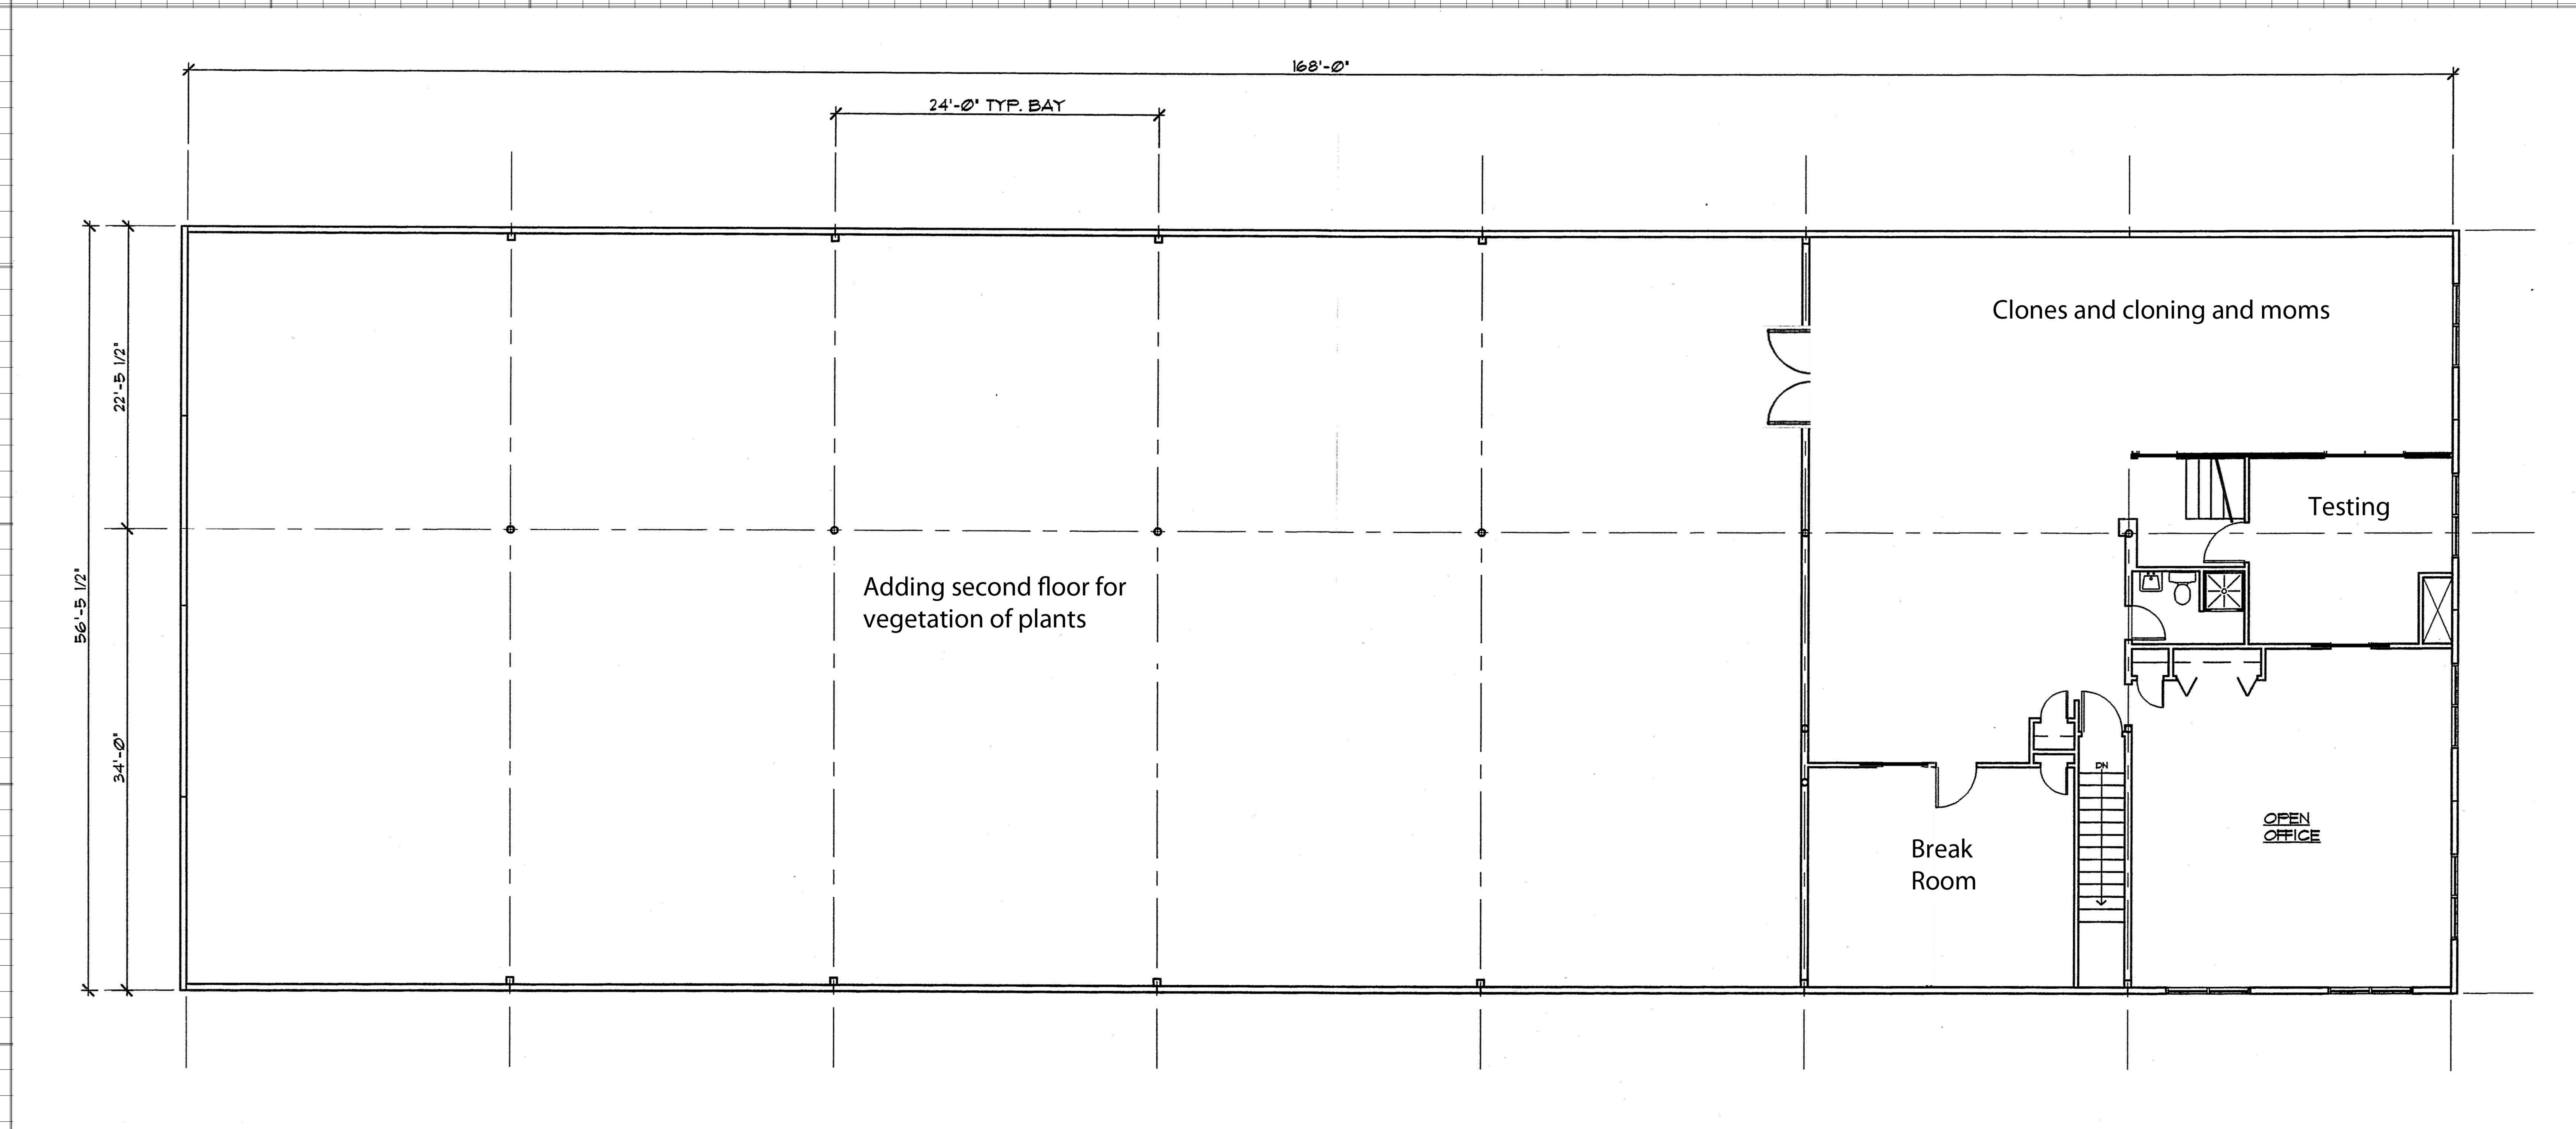

UPPER FLOOR PLAN

SCALE 1/8" = 1'-0"