


LATE MATERIAL

MEETING DATE October 16, 2014

ITEM # 20A



East Overland Drive Water Main Extension

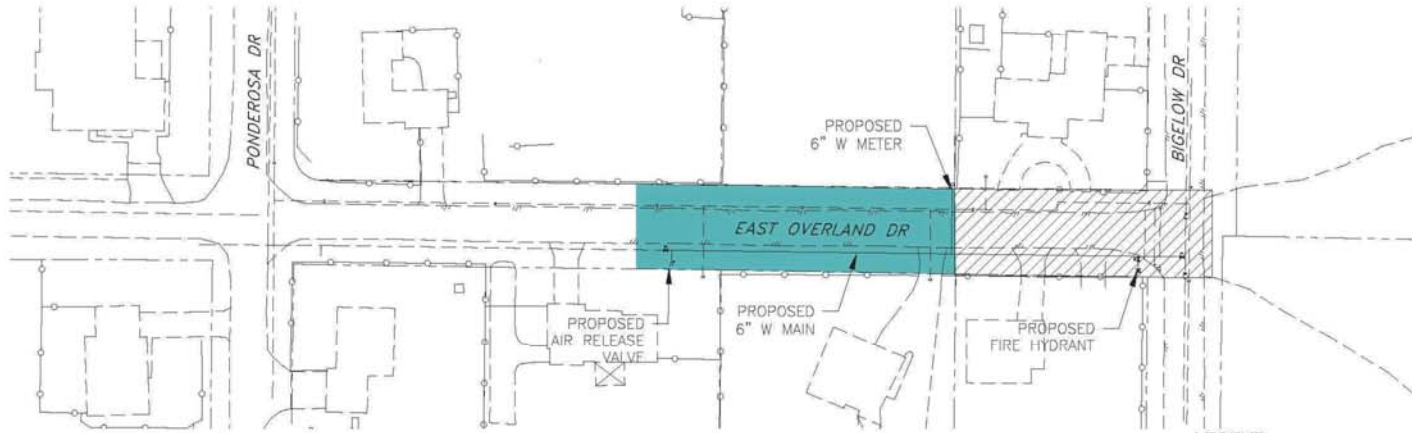

PROJECT AREA

LEGEND


WORK ZONE (HUTSON)



WORK ZONE (CITY FUNDED)



Not to Scale

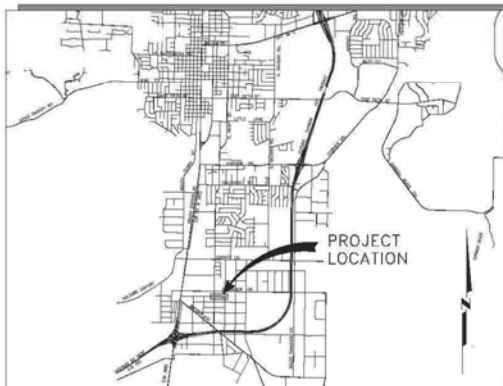

VICINITY MAP

PROJECT DESCRIPTION:

The project is for the installation of a new 6" water main in East Overland Drive. The installation will begin .275' east of Ponderosa Drive and go to the intersection of Bigelow Drive.

Parking restrictions, lane closures, and detours will be required throughout the course of the work. Temporary pavement repairs will be made prior to the end of each work day. The contractor will be notifying residents of parking restrictions and lane closures.

PROJECT SCHEDULE:

Begin Construction October, 2014
Estimated Completion December, 2014

PROJECT FUNDING SOURCES:

Funding is from the Capital Projects Construction Account

PROJECT CONTACTS:

Contractor: CURTIS & SONS

Carson City Public Works:

Engineering Division: (775) 887-2355 Mon-Fri 8 a.m.-5 p.m.
Construction Manager: Rick Cooley (775) 283-7302
Design Project Manager: Tom Grundy, P.E. (775) 283-7081
After Hour Emergencies: (775) 887-2008