


R/W & ALLEY ABANDONMENTS		
BLOCK	DATE	DOCUMENT
14	2/24/40	BK 7 PG 48
15	1/06/55	BK 9 PG 55
20	1/10/39	BK 7 PG 103
20	7/2/08	380788

BK2  
15

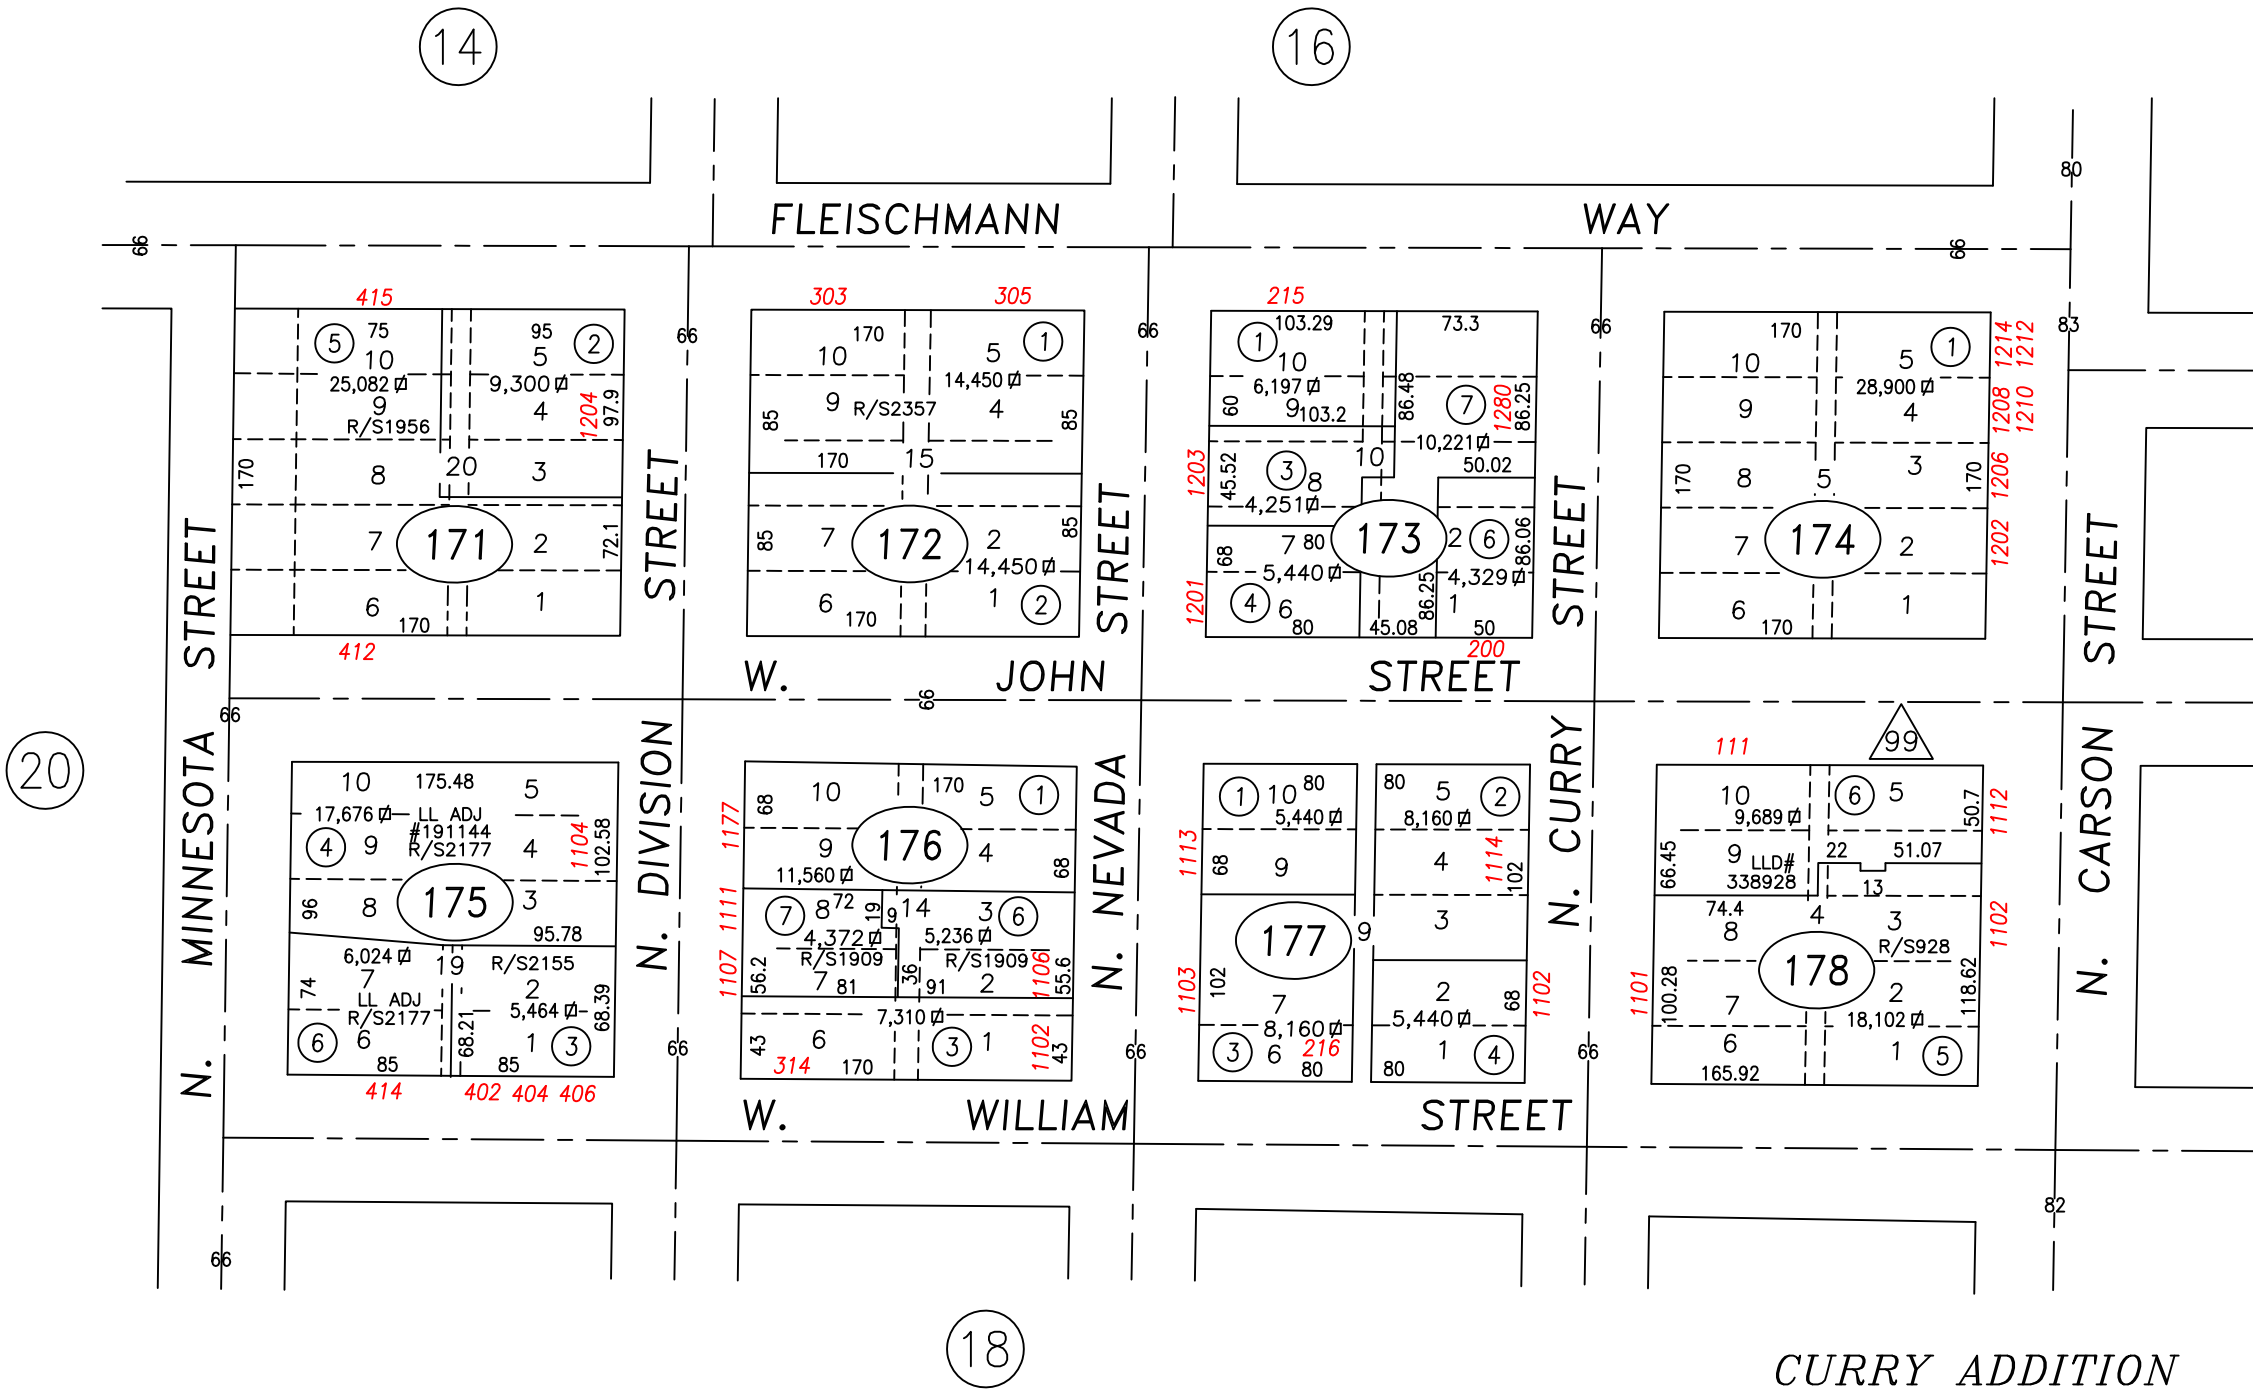

NOTE  
SOME PARCELS DELINEATED HEREON MAY NOT  
BE PRESENTED IN TRUE SIZE, SHAPE, OR LOCATION  
DUE TO DISCREPANCIES BETWEEN LOT LINES.

CARSON CITY, NEVADA  
THIS MAP IS PREPARED FOR THE USE OF THE CARSON CITY  
ASSESSOR FOR ASSESSMENT AND ILLUSTRATIVE PURPOSES  
ONLY, IT DOES NOT REPRESENT A SURVEY. NO LIABILITY  
IS ASSUMED AS TO THE SUFFICIENCY OR ACCURACY OF THE  
DATA DELINEATED HEREON. YOU CAN VIEW AND PRINT OUR  
MAPS AT NO CHARGE FROM OUR WEBSITE AT: <http://ccapps.org/publicgis/>

△ BUILDING ON LEASED LAND

PARCEL 001-173-02 & 05 ARE NOW 001-173-07 LLD# 471613