

PORTION SE1/4 OF NE1/4 & NE1/4 SE1/4 SECTION 18, T.15 N., R.20 E., M.D.B. & M.

CARSON CITY, NEVADA  
THIS MAP IS PREPARED FOR THE USE OF THE CARSON CITY ASSESSOR FOR ASSESSMENT AND ILLUSTRATIVE PURPOSES ONLY. IT DOES NOT REPRESENT A SURVEY. NO LIABILITY IS ASSUMED AS TO THE SUFFICIENCY OR ACCURACY OF THE DATA DELINEATED HEREIN. YOU CAN VIEW AND PRINT OUR MAPS AT NO CHARGE FROM OUR WEBSITE AT [www.carson-city.nv.us/Assessor](http://www.carson-city.nv.us/Assessor)

NOTE  
SOME PARCELS DELINEATED HEREON MAY NOT BE PRESENTED IN TRUE SIZE, SHAPE, OR LOCATION DUE TO DISCREPANCIES BETWEEN LOT LINES.

Parcel 3-194-02 is now 3-194-08 & 3-194-06 is now 3-194-07

MEADOWLAND MANOR  
RECORDED 5/21/46

RECORDED 5/21/46

LARSEN ADDITION  
RECORDED 6/17/35

18

191

193

194


20

23

24

PHILLIPS ADDITION

PROCTOR & GREEN DIVISION

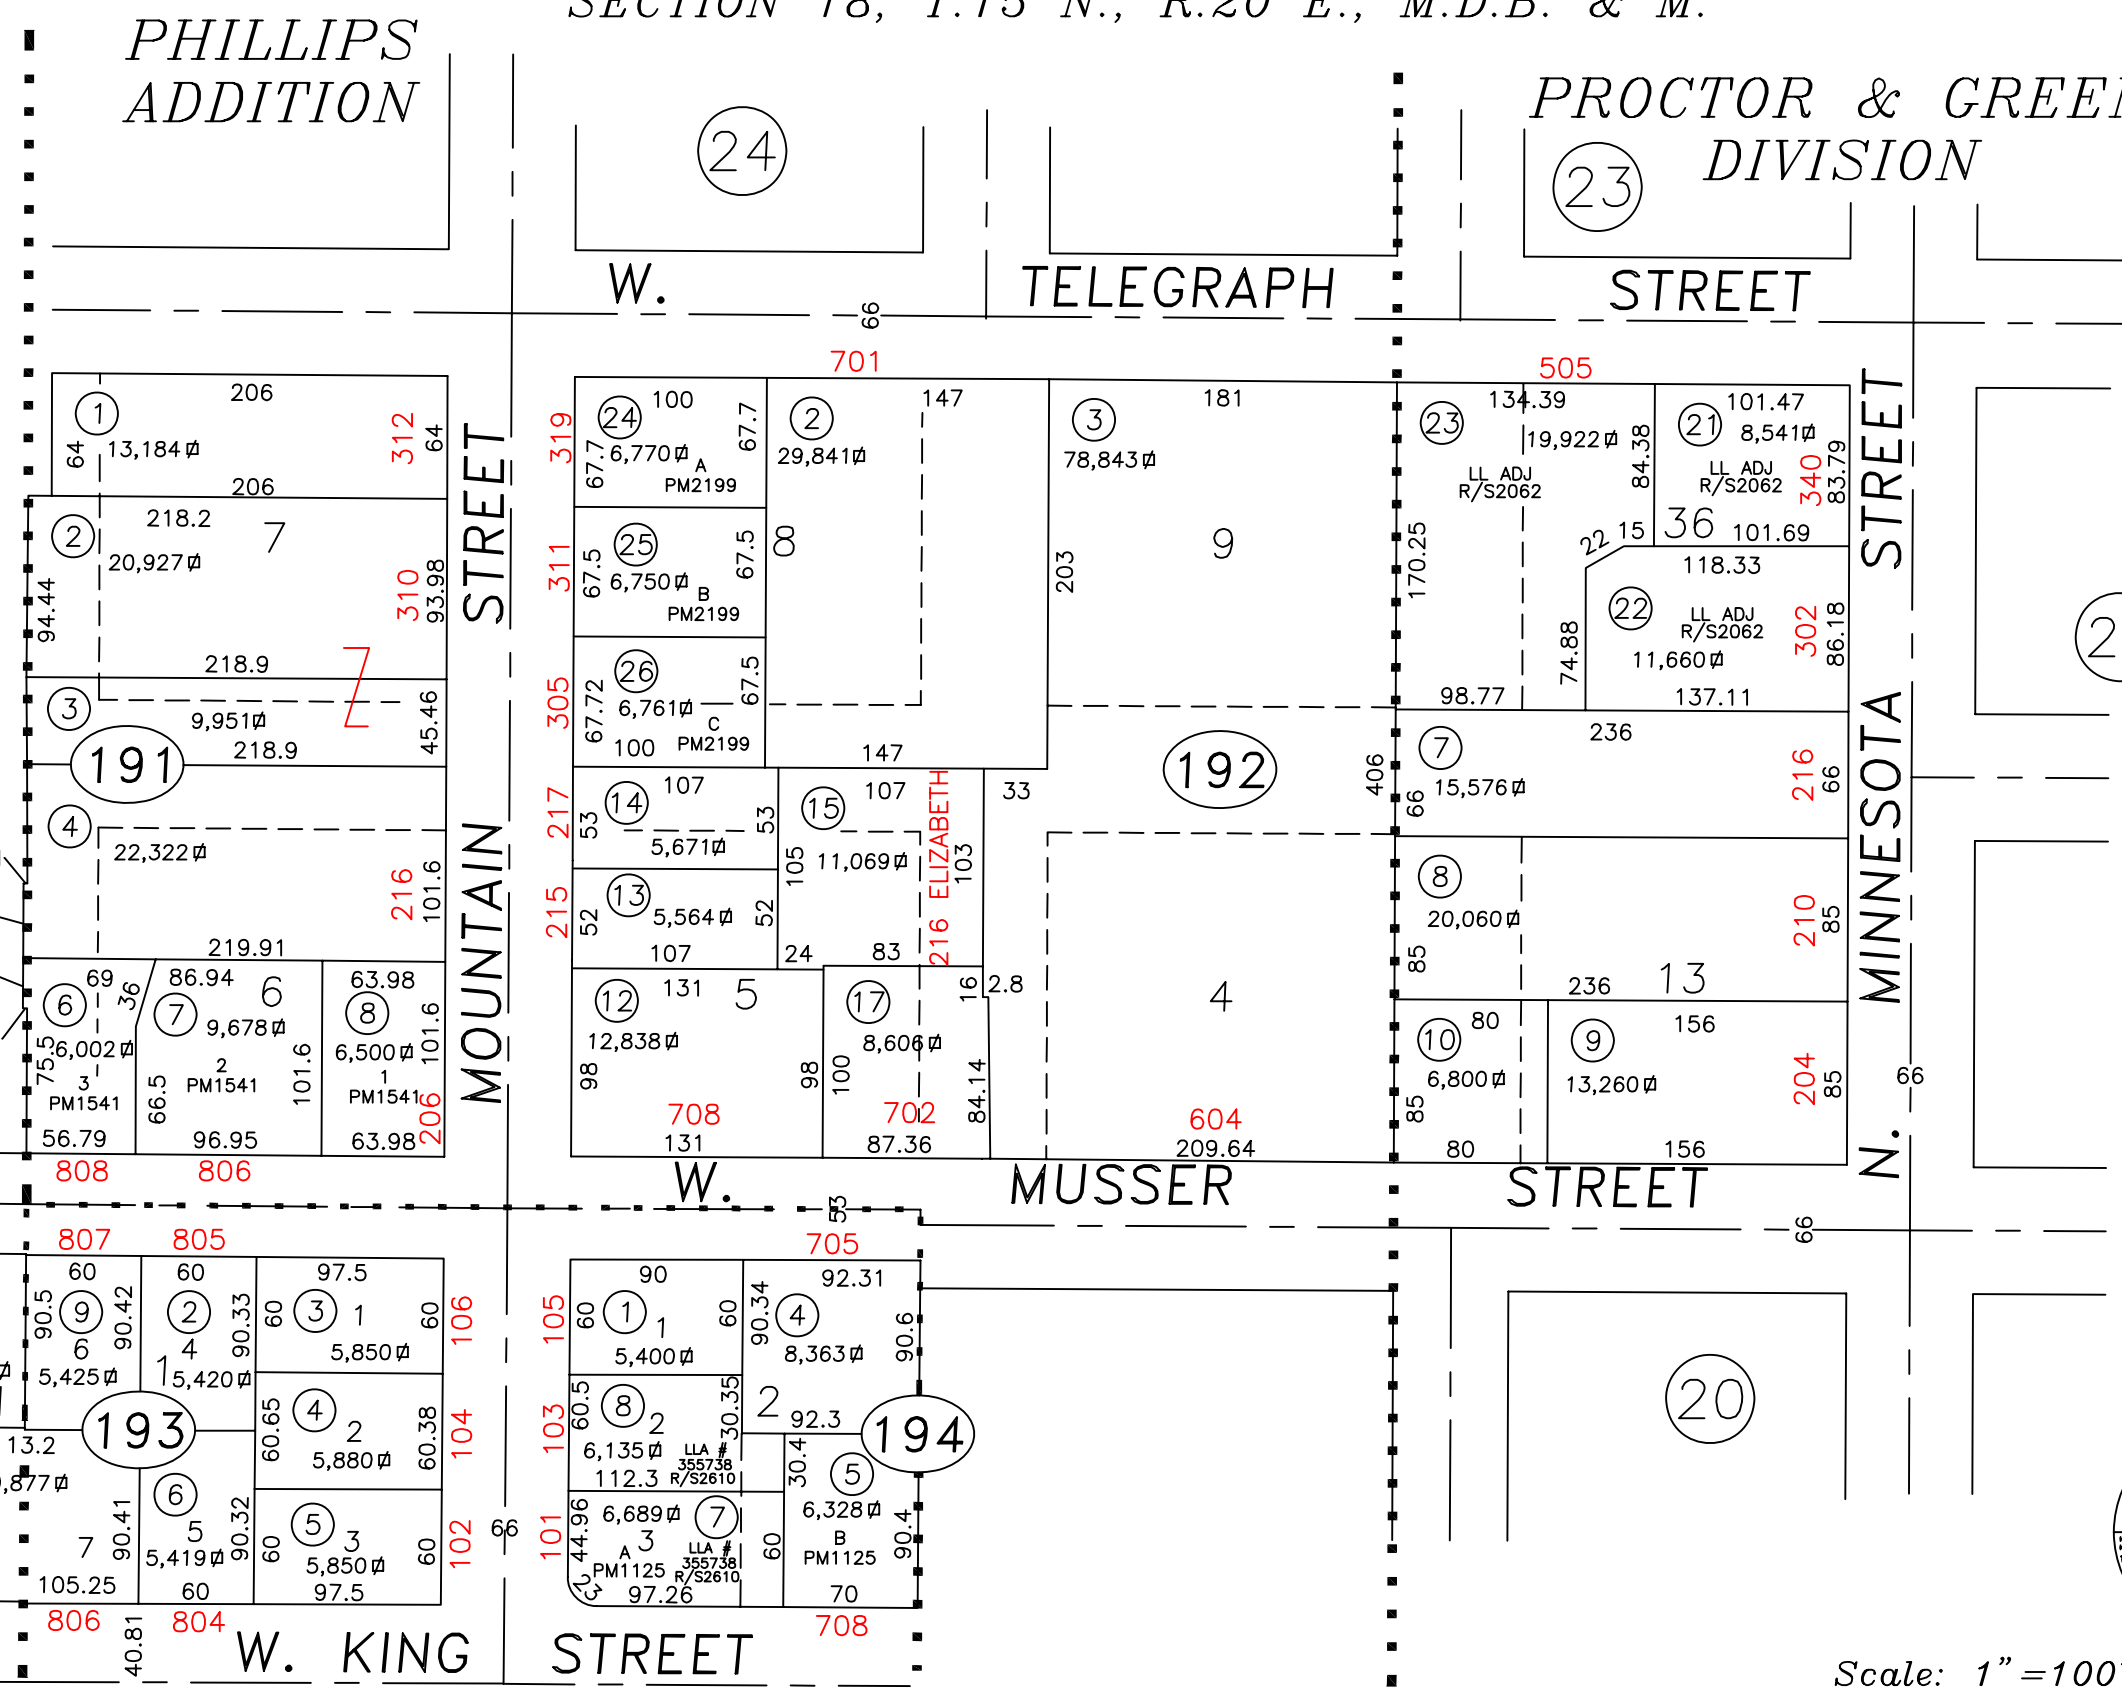

Scale: 1" = 100'  
Revised 07/11/2006