

PORTION SE1/4 SE1/4 SECTION 18
T.15 N., R.20 E., M.D.B. & M.

PORTION SW1/4 SW1/4 SECTION 17
T.15 N., R.20 E., M.D.B. & M.


5

4


29

8

6

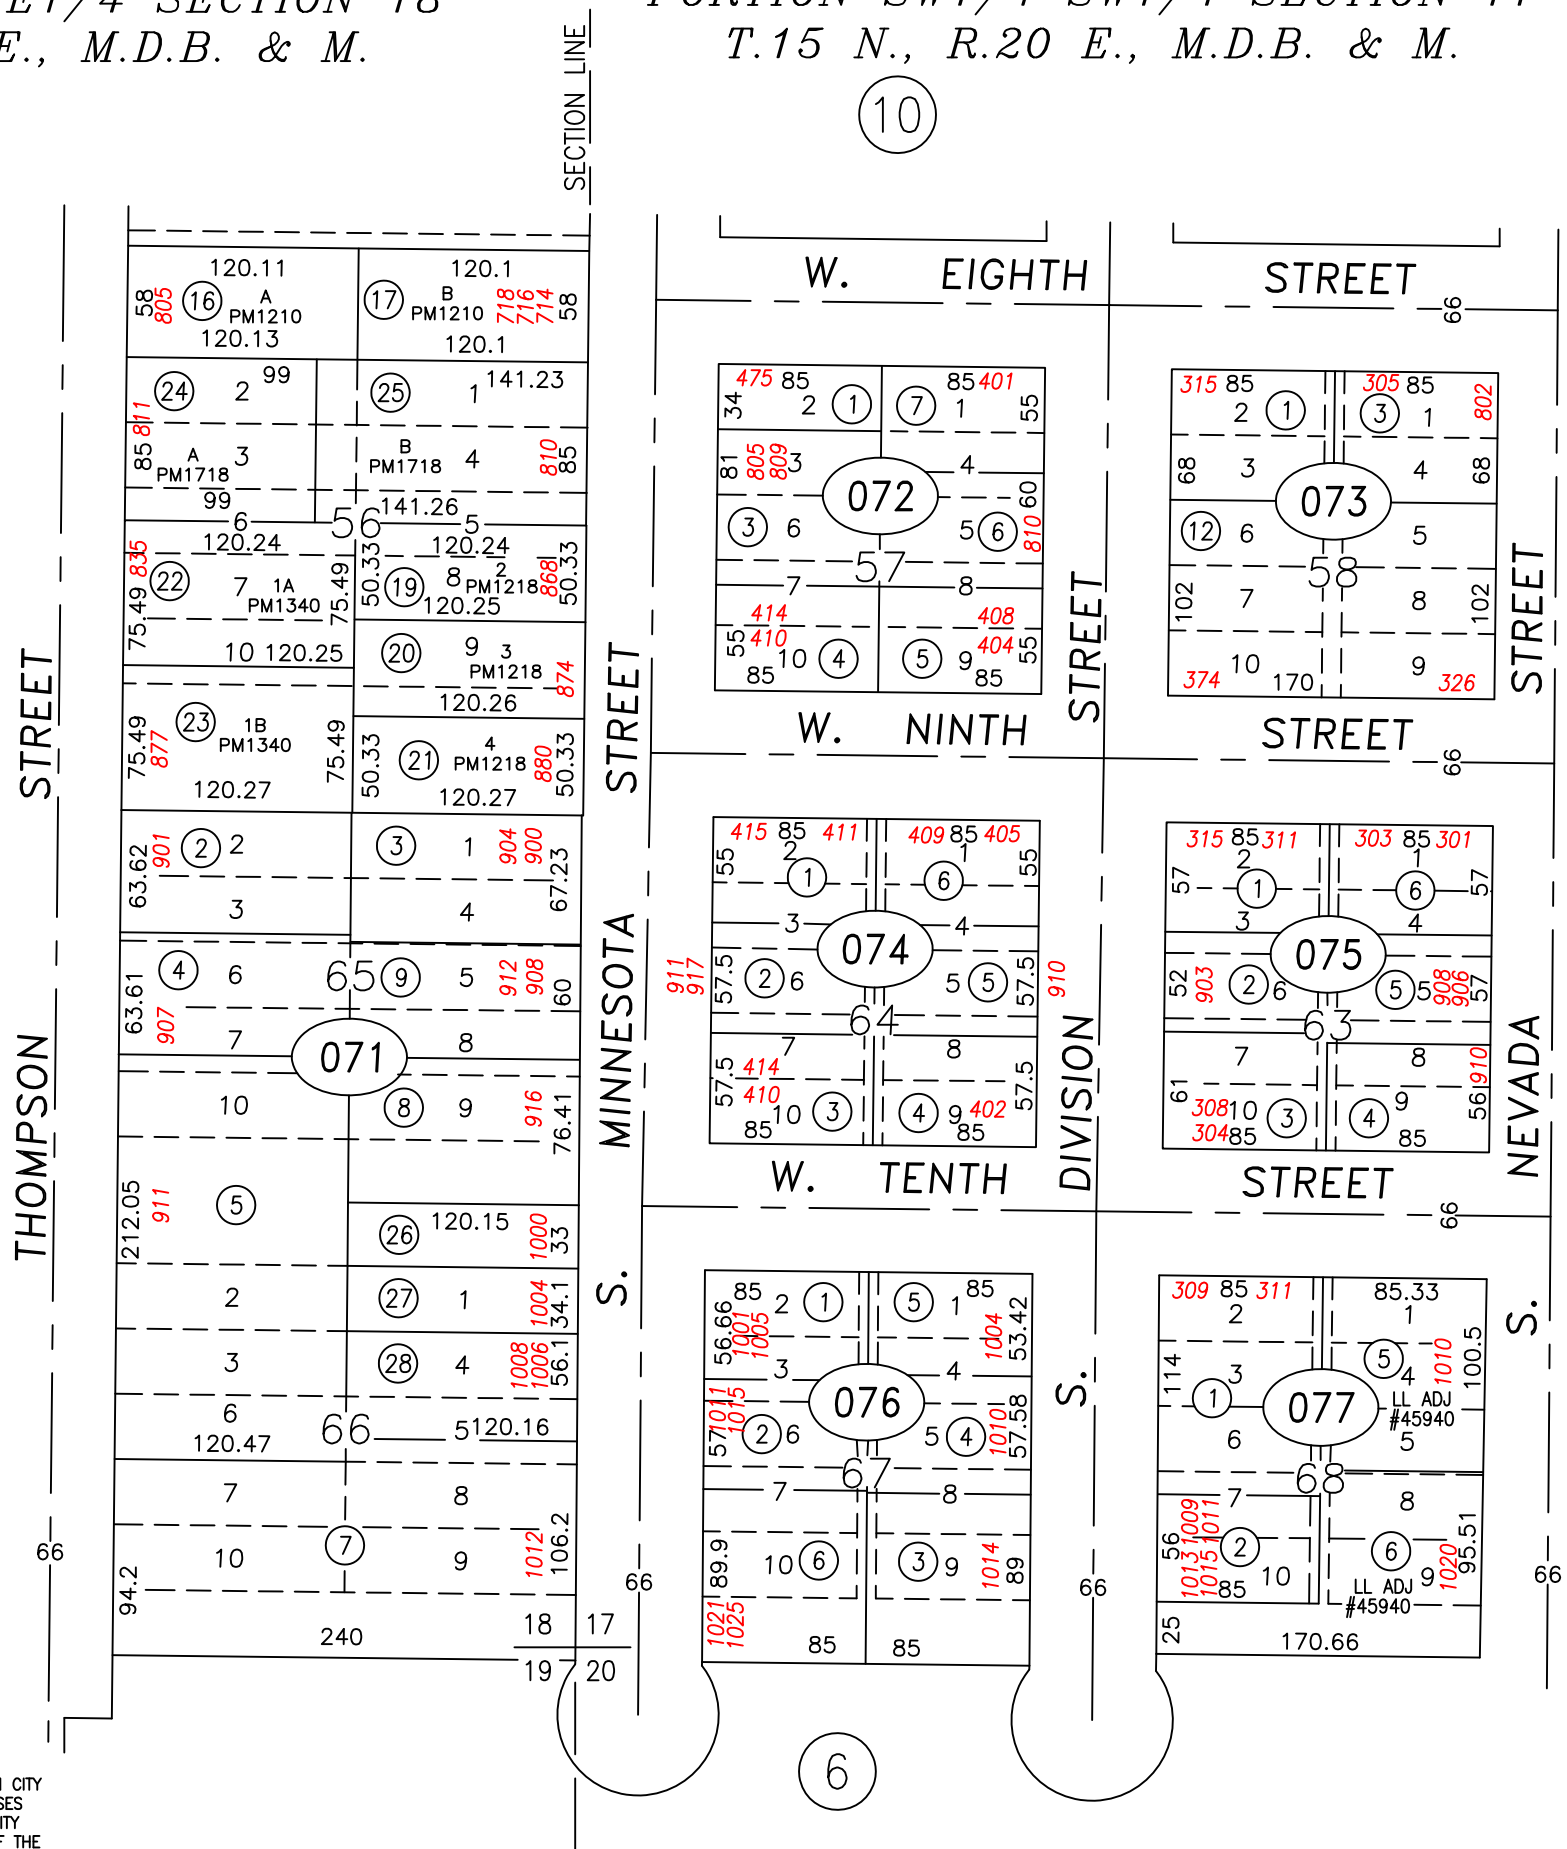

ALLEY ABANDONMENTS		
BLOCK	DOCUMENT	DATE
63	BK 8 PG 252	8/8/49
64	BK 8 PG 252	8/8/49
67	BK 8 PG 252	8/8/49
68	BK 8 PG 252	8/8/49

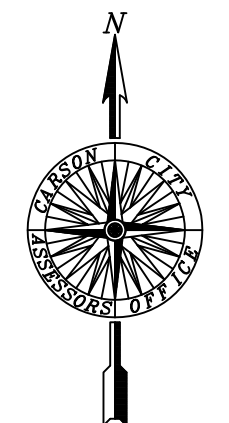

SCALE: 1" = 100'
REVISED: 01/18/2008

SEARS, THOMPSON
AND SEARS DIVISION
RECORDED 2/3/1860

NOTE
SOME PARCELS DELINEATED HEREON MAY NOT
BE PRESENTED IN TRUE SIZE, SHAPE, OR LOCATION
DUE TO DISCREPANCIES BETWEEN LOT LINES.

STANDARDIZED PAGE.

CARSON CITY, NEVADA
THIS MAP IS PREPARED FOR THE USE OF THE CARSON CITY
ASSESSOR FOR ASSESSMENT AND ILLUSTRATIVE PURPOSES
ONLY, IT DOES NOT REPRESENT A SURVEY. NO LIABILITY
IS ASSUMED AS TO THE SUFFICIENCY OR ACCURACY OF THE
DATA DELINEATED HEREON. YOU CAN VIEW AND PRINT OUR
MAPS AT NO CHARGE FROM OUR WEBSITE AT: <http://ccapps.org/publicgis/>