

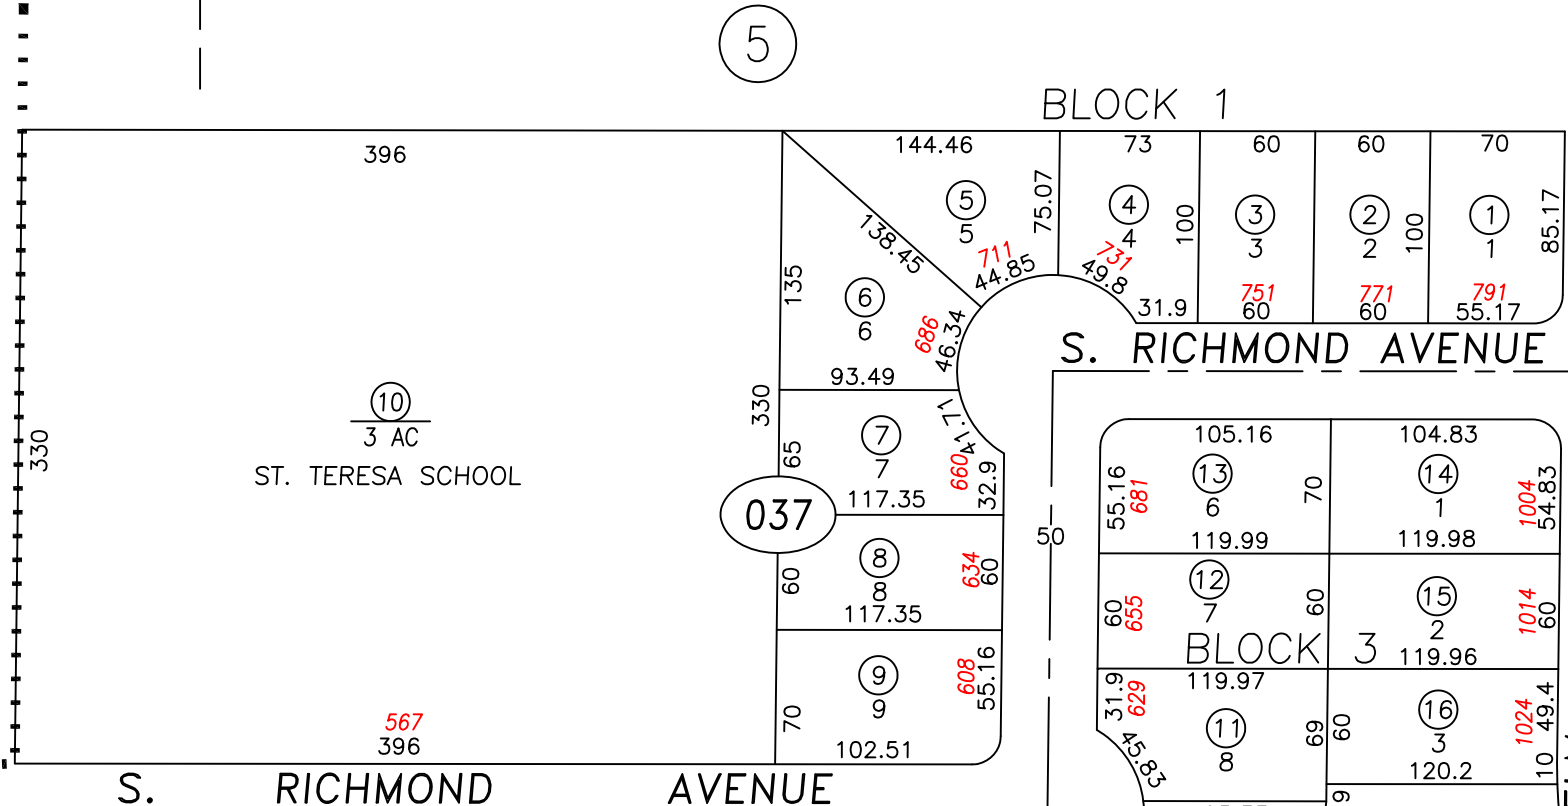
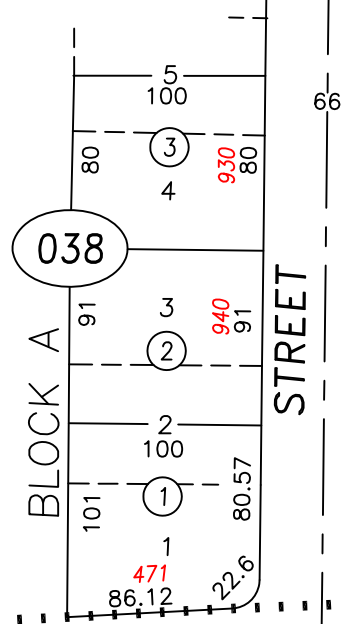
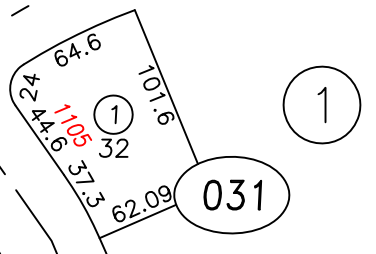
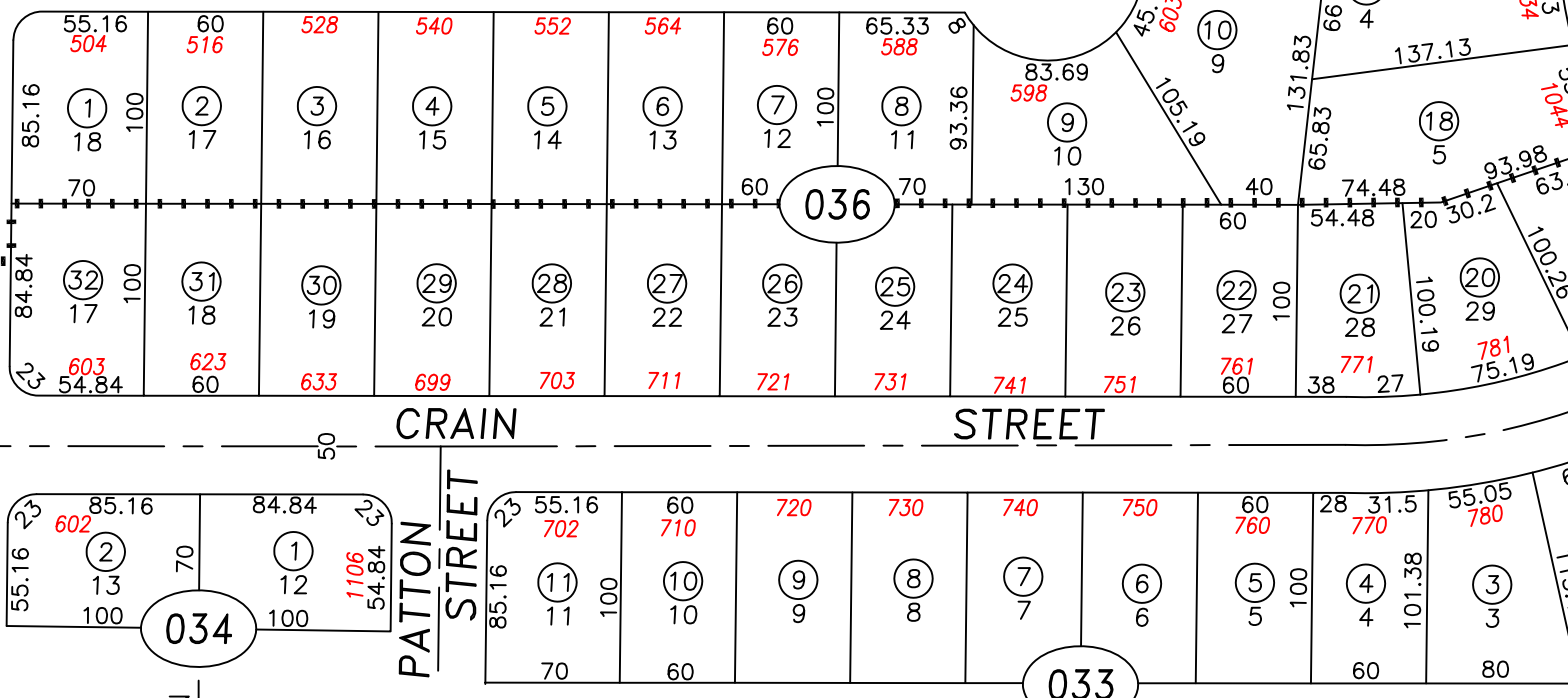


VALLEY VIEW
SUBDIVISION
NO. 1


RECORDED 9/16/58

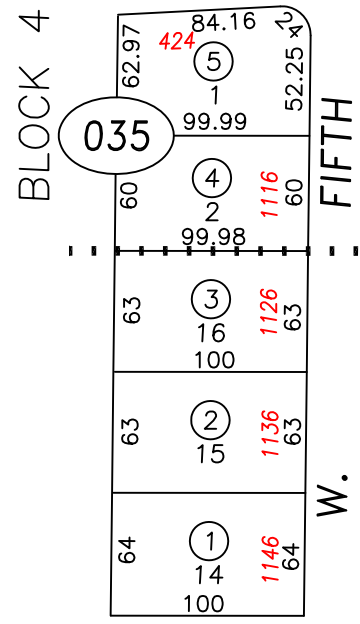

KUTCHER MANOR
UNIT NO. 1
RECORDED 11/7/58

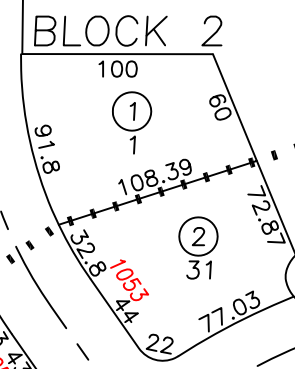

UPDATED PARCELS 004-035-04 & 05 R/S 2905
CARSON CITY, NEVADA
THIS MAP IS PREPARED FOR THE USE OF THE CARSON CITY
ASSESSOR FOR ASSESSMENT AND ILLUSTRATIVE PURPOSES
ONLY, IT DOES NOT REPRESENT A SURVEY. NO LIABILITY
IS ASSUMED AS TO THE SUFFICIENCY OR ACCURACY OF THE
DATA DELINEATED HEREON. YOU CAN VIEW AND PRINT OUR
MAPS AT NO CHARGE FROM OUR WEBSITE AT: <http://ccapps.org/publicgis/>

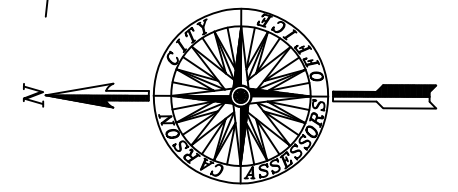

SCALE: 1" = 100'
REVISED: 03/21/2017