


**CARSON
AIR GROUP INC
HANGAR
CONDOMINIUMS**

(A LEASEHOLD COMMON INTEREST COMMUNITY)
BEING A MERGER & RESUBDIVISION OF PARCELS
LP40, LP48 AND LP49 OF PM2323
#2392, DOC# 255799
RECORDED 12/11/2000

**CARSON
AIR GROUP INC
HANGAR
CONDOMINIUMS**


(A LEASEHOLD COMMON INTEREST COMMUNITY)
#2323, DOC# 236636
RECORDED 6/24/1999

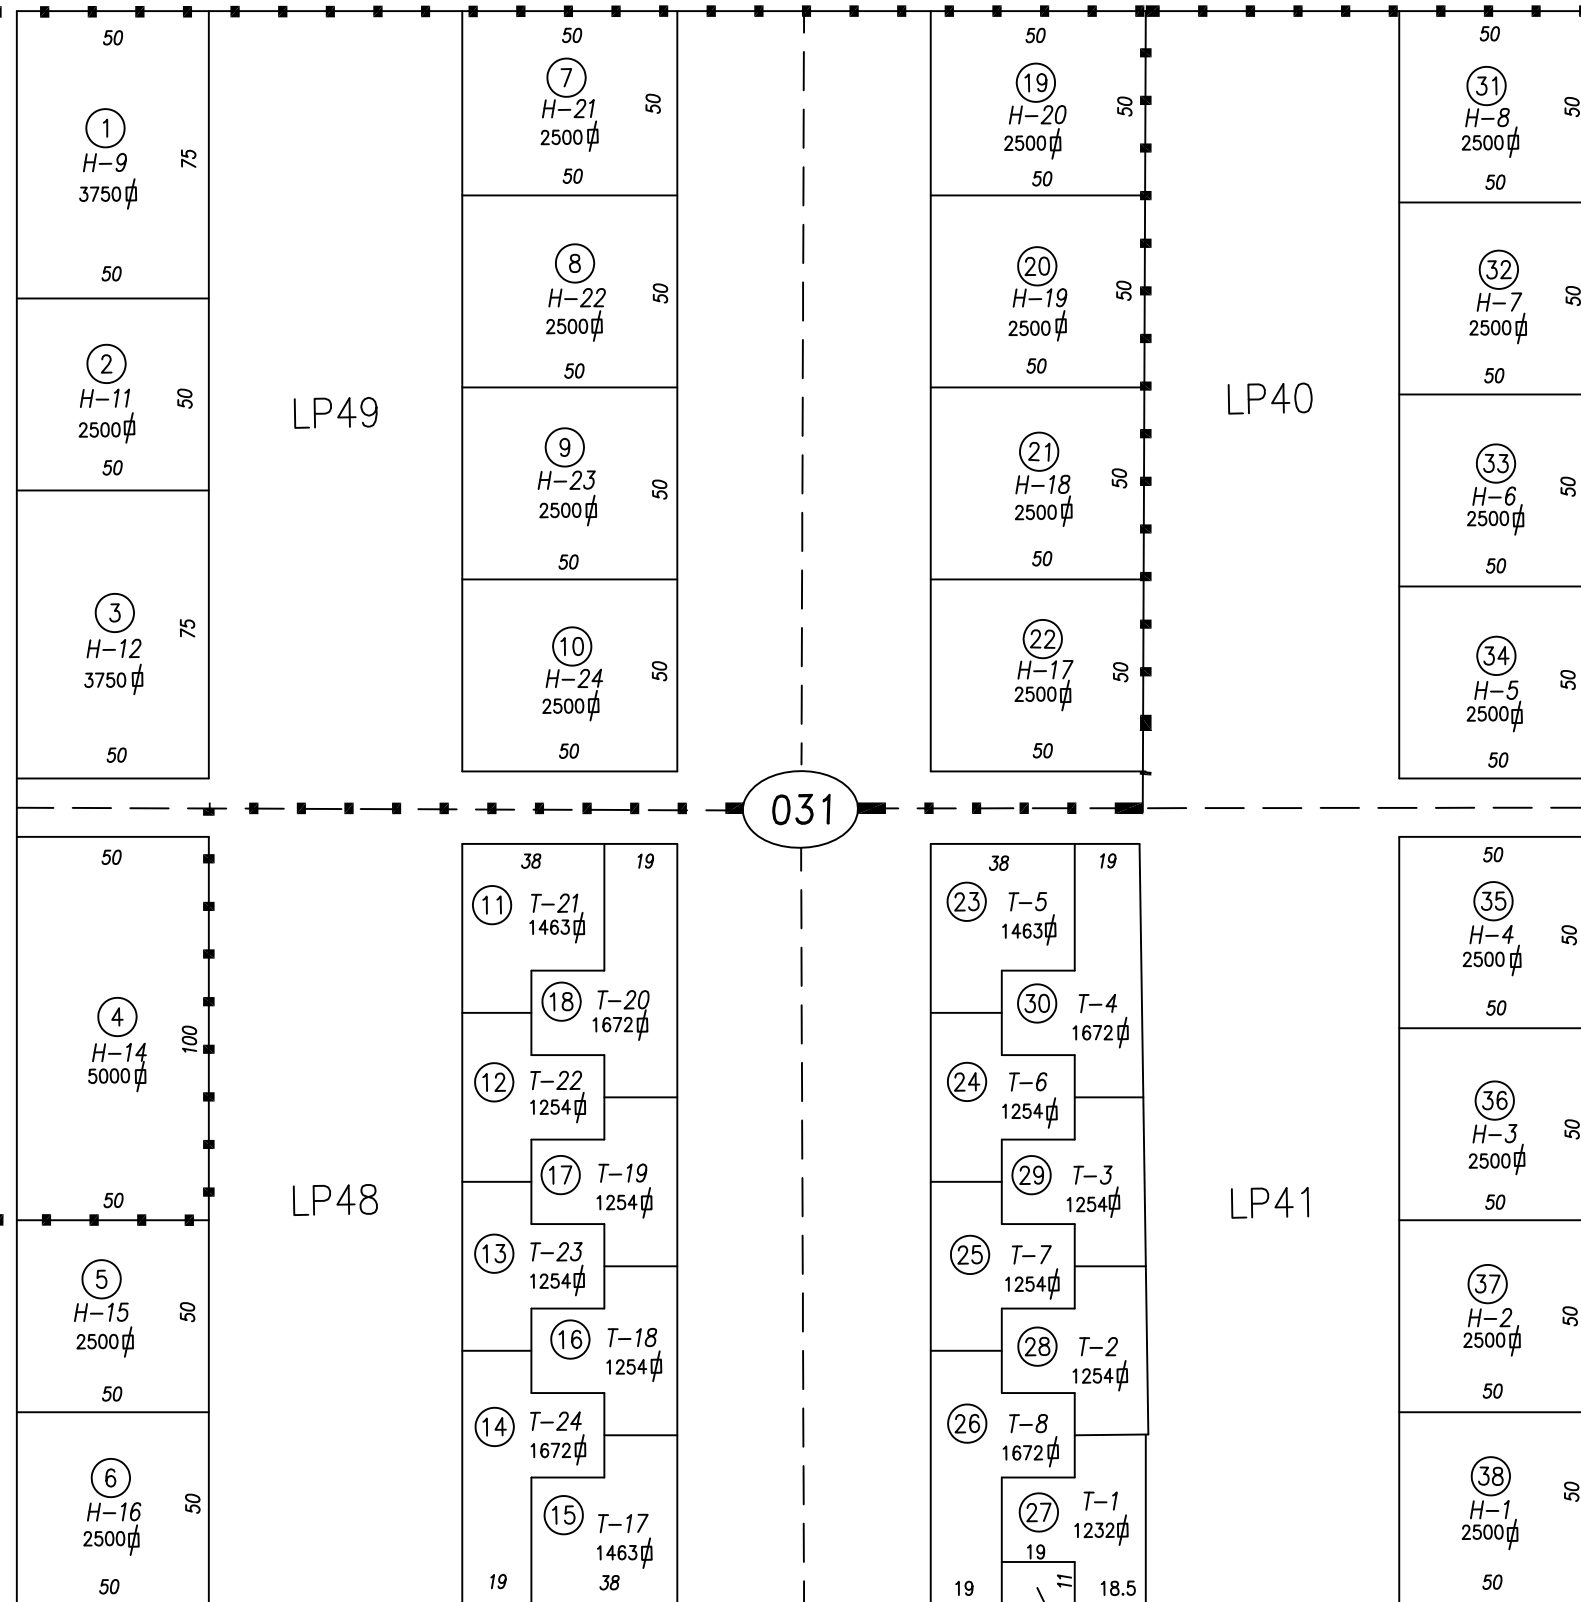

CORRECTED SUBDIVISION BOUNDARY

NOTE: ALL APN'S AND SQUARE FOOTAGES SHOWN ARE FOR STRUCTURES ON LEASED LAND ONLY.

CARSON CITY, NEVADA
THIS MAP IS PREPARED FOR THE USE OF THE CARSON CITY ASSESSOR FOR ASSESSMENT AND ILLUSTRATIVE PURPOSES ONLY. IT DOES NOT REPRESENT A SURVEY. NO LIABILITY IS ASSUMED AS TO THE SUFFICIENCY OR ACCURACY OF THE DATA DELINEATED HEREON. YOU CAN VIEW AND PRINT OUR MAPS AT NO CHARGE FROM OUR WEBSITE AT: <http://ccapps.org/publicgis/>

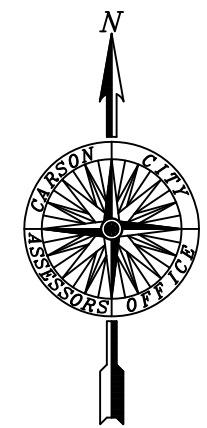

SCALE: 1" = 50'
REVISED: 01/11/2017