
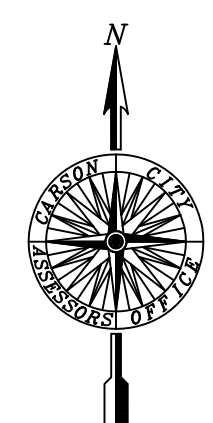


PORTION SW1/4 SE1/4 & SE1/4 SE1/4 SECTION 17, T.15 N., R.20 E., M.D.B. & M.

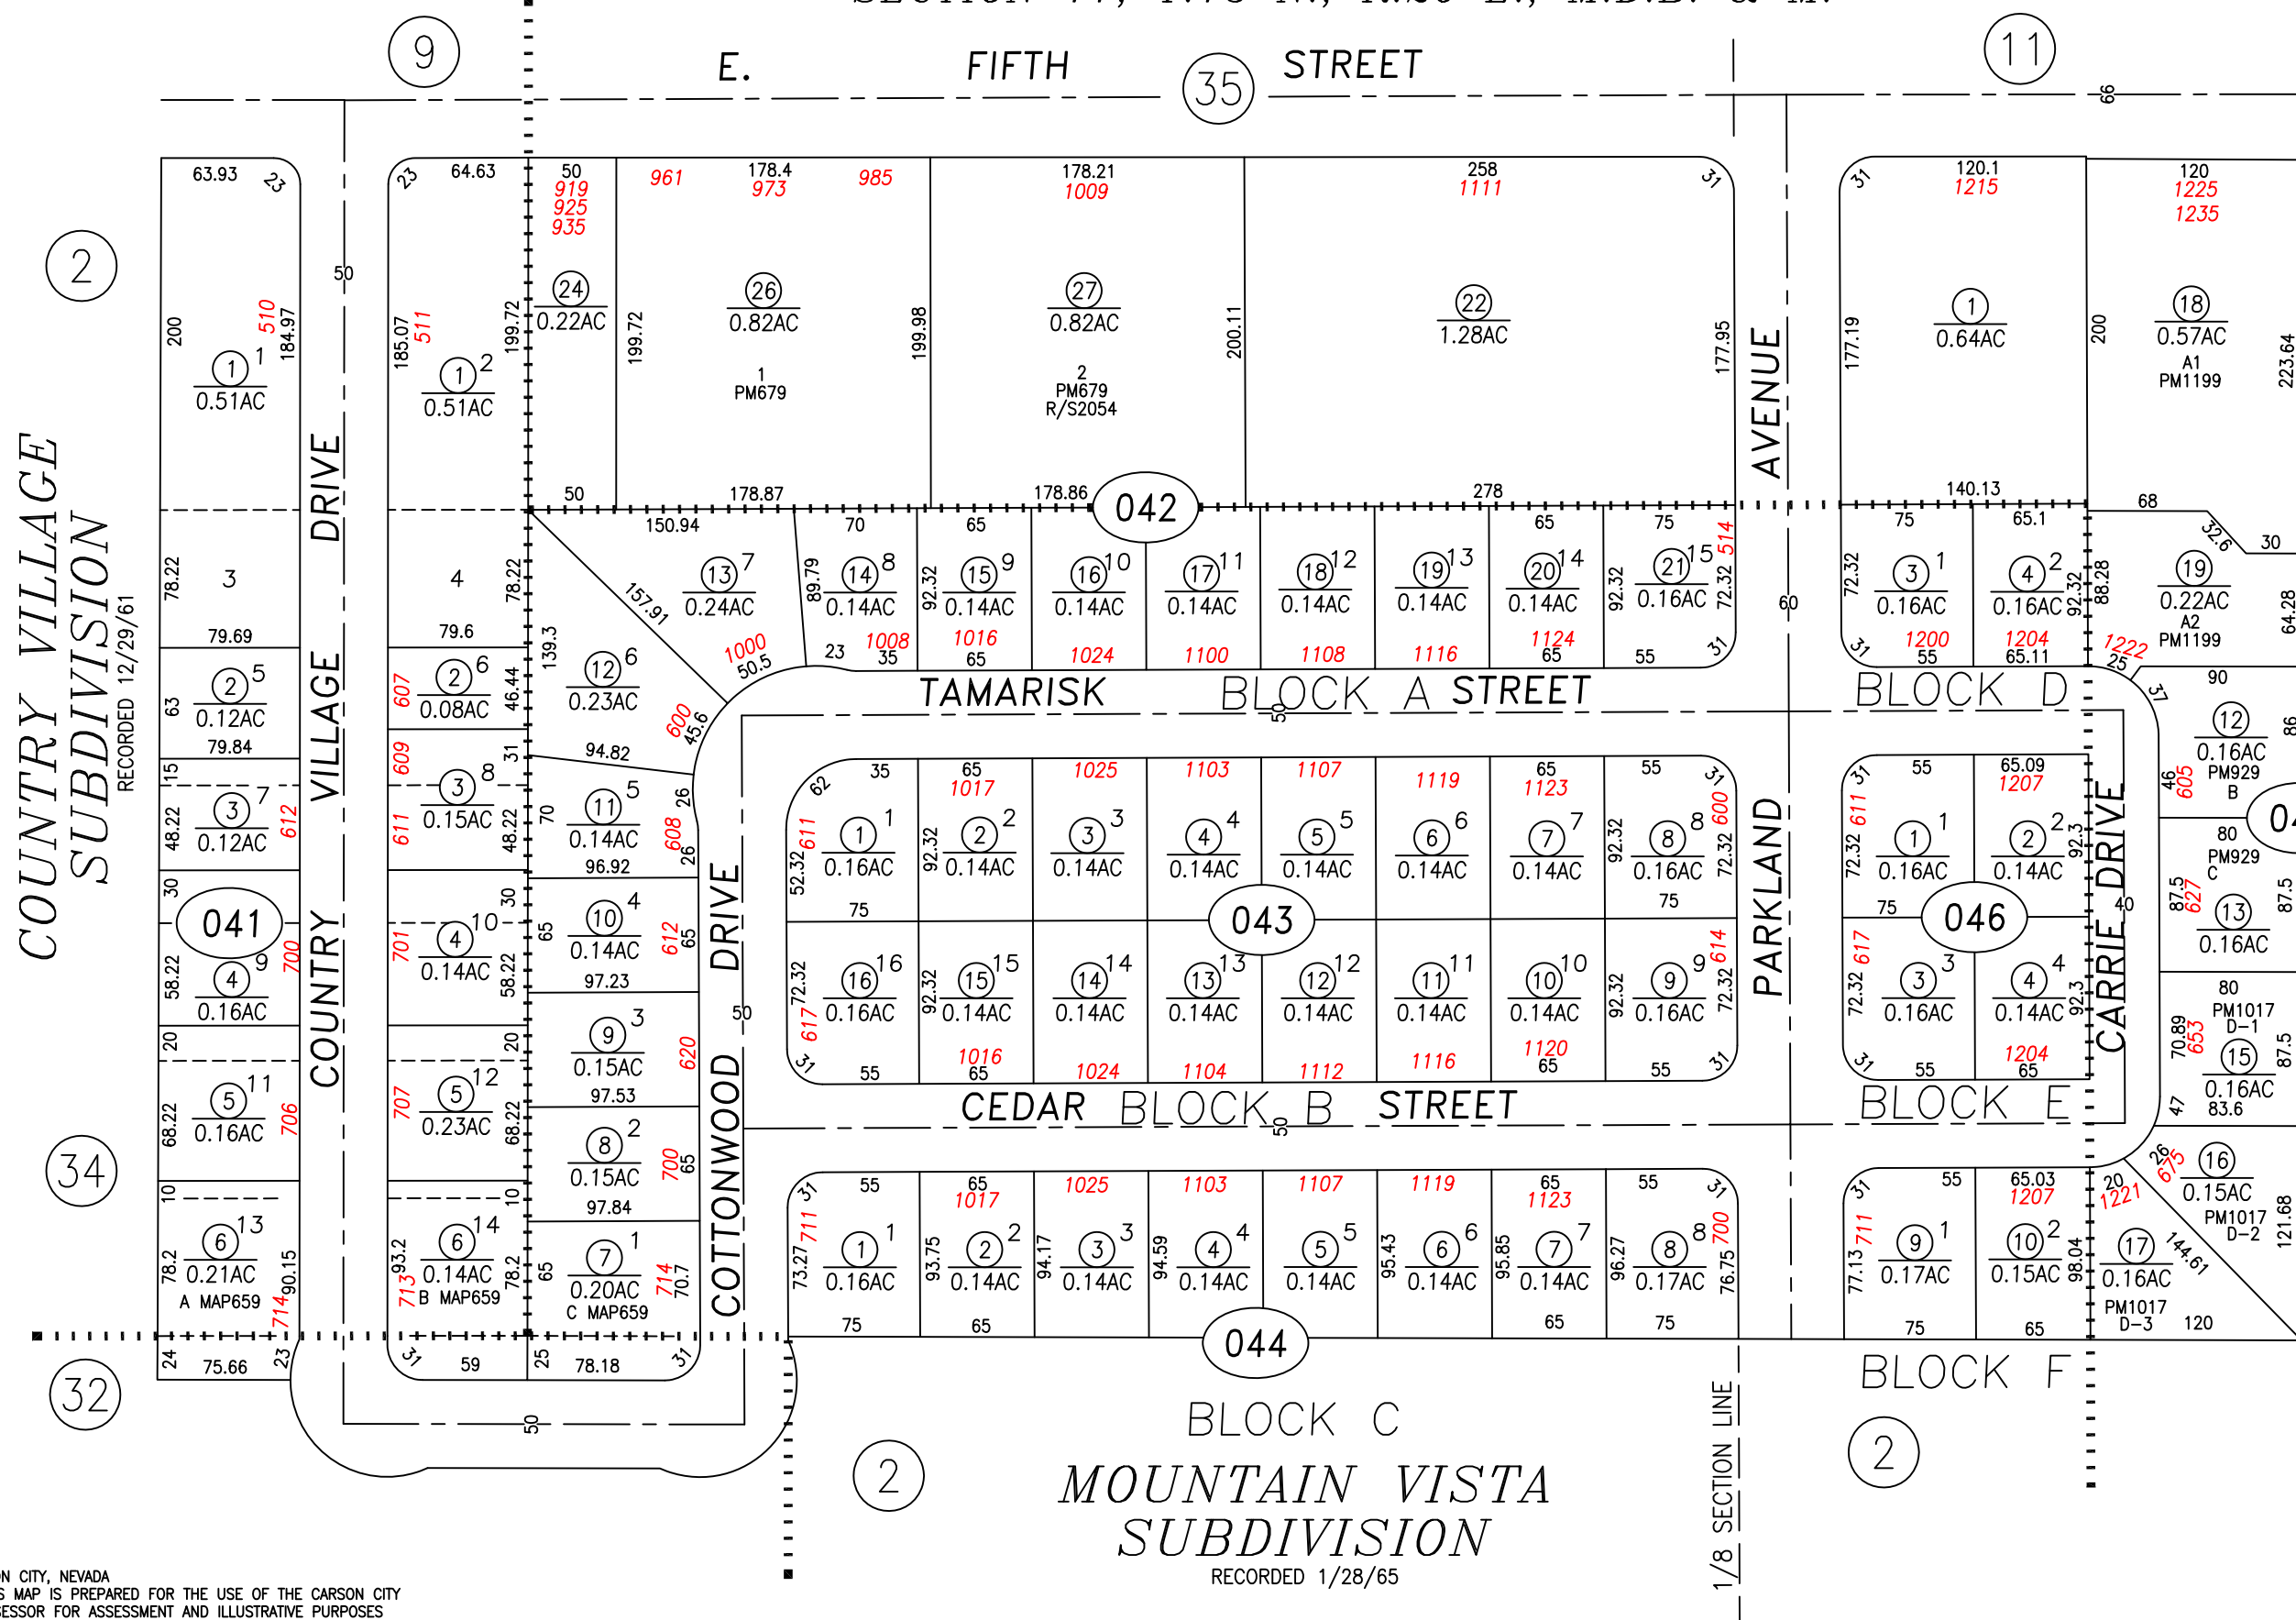

SCALE: 1" = 100'
REVISED: 11/02/2016

UPDATED DISTANCE TO PARCEL 004-041-02 R/S2894
CARSON CITY, NEVADA
THIS MAP IS PREPARED FOR THE USE OF THE CARSON CITY ASSESSOR FOR ASSESSMENT AND ILLUSTRATIVE PURPOSES ONLY, IT DOES NOT REPRESENT A SURVEY. NO LIABILITY IS ASSUMED AS TO THE SUFFICIENCY OR ACCURACY OF THE DATA DELINEATED HEREON. YOU CAN VIEW AND PRINT OUR MAPS AT NO CHARGE FROM OUR WEBSITE AT: <http://ccapps.org/publicgis/>