


OPEN SPACE PARCELS		
7-481-26	OPEN SPACE #4	2,327SQFT
7-481-27	OPEN SPACE #1	28,328SQFT
7-482-24	OPEN SPACE #3	6,281SQFT
7-482-25	OPEN SPACE #5	1,769SQFT
7-482-26	OPEN SPACE #2	32,879SQFT


SILVER OAK
PHASE 12
A PLANNED UNIT DEVELOPMENT

RECORDED 10.30.2000, MAP2388
R/W DED # 356508 7/21/2006

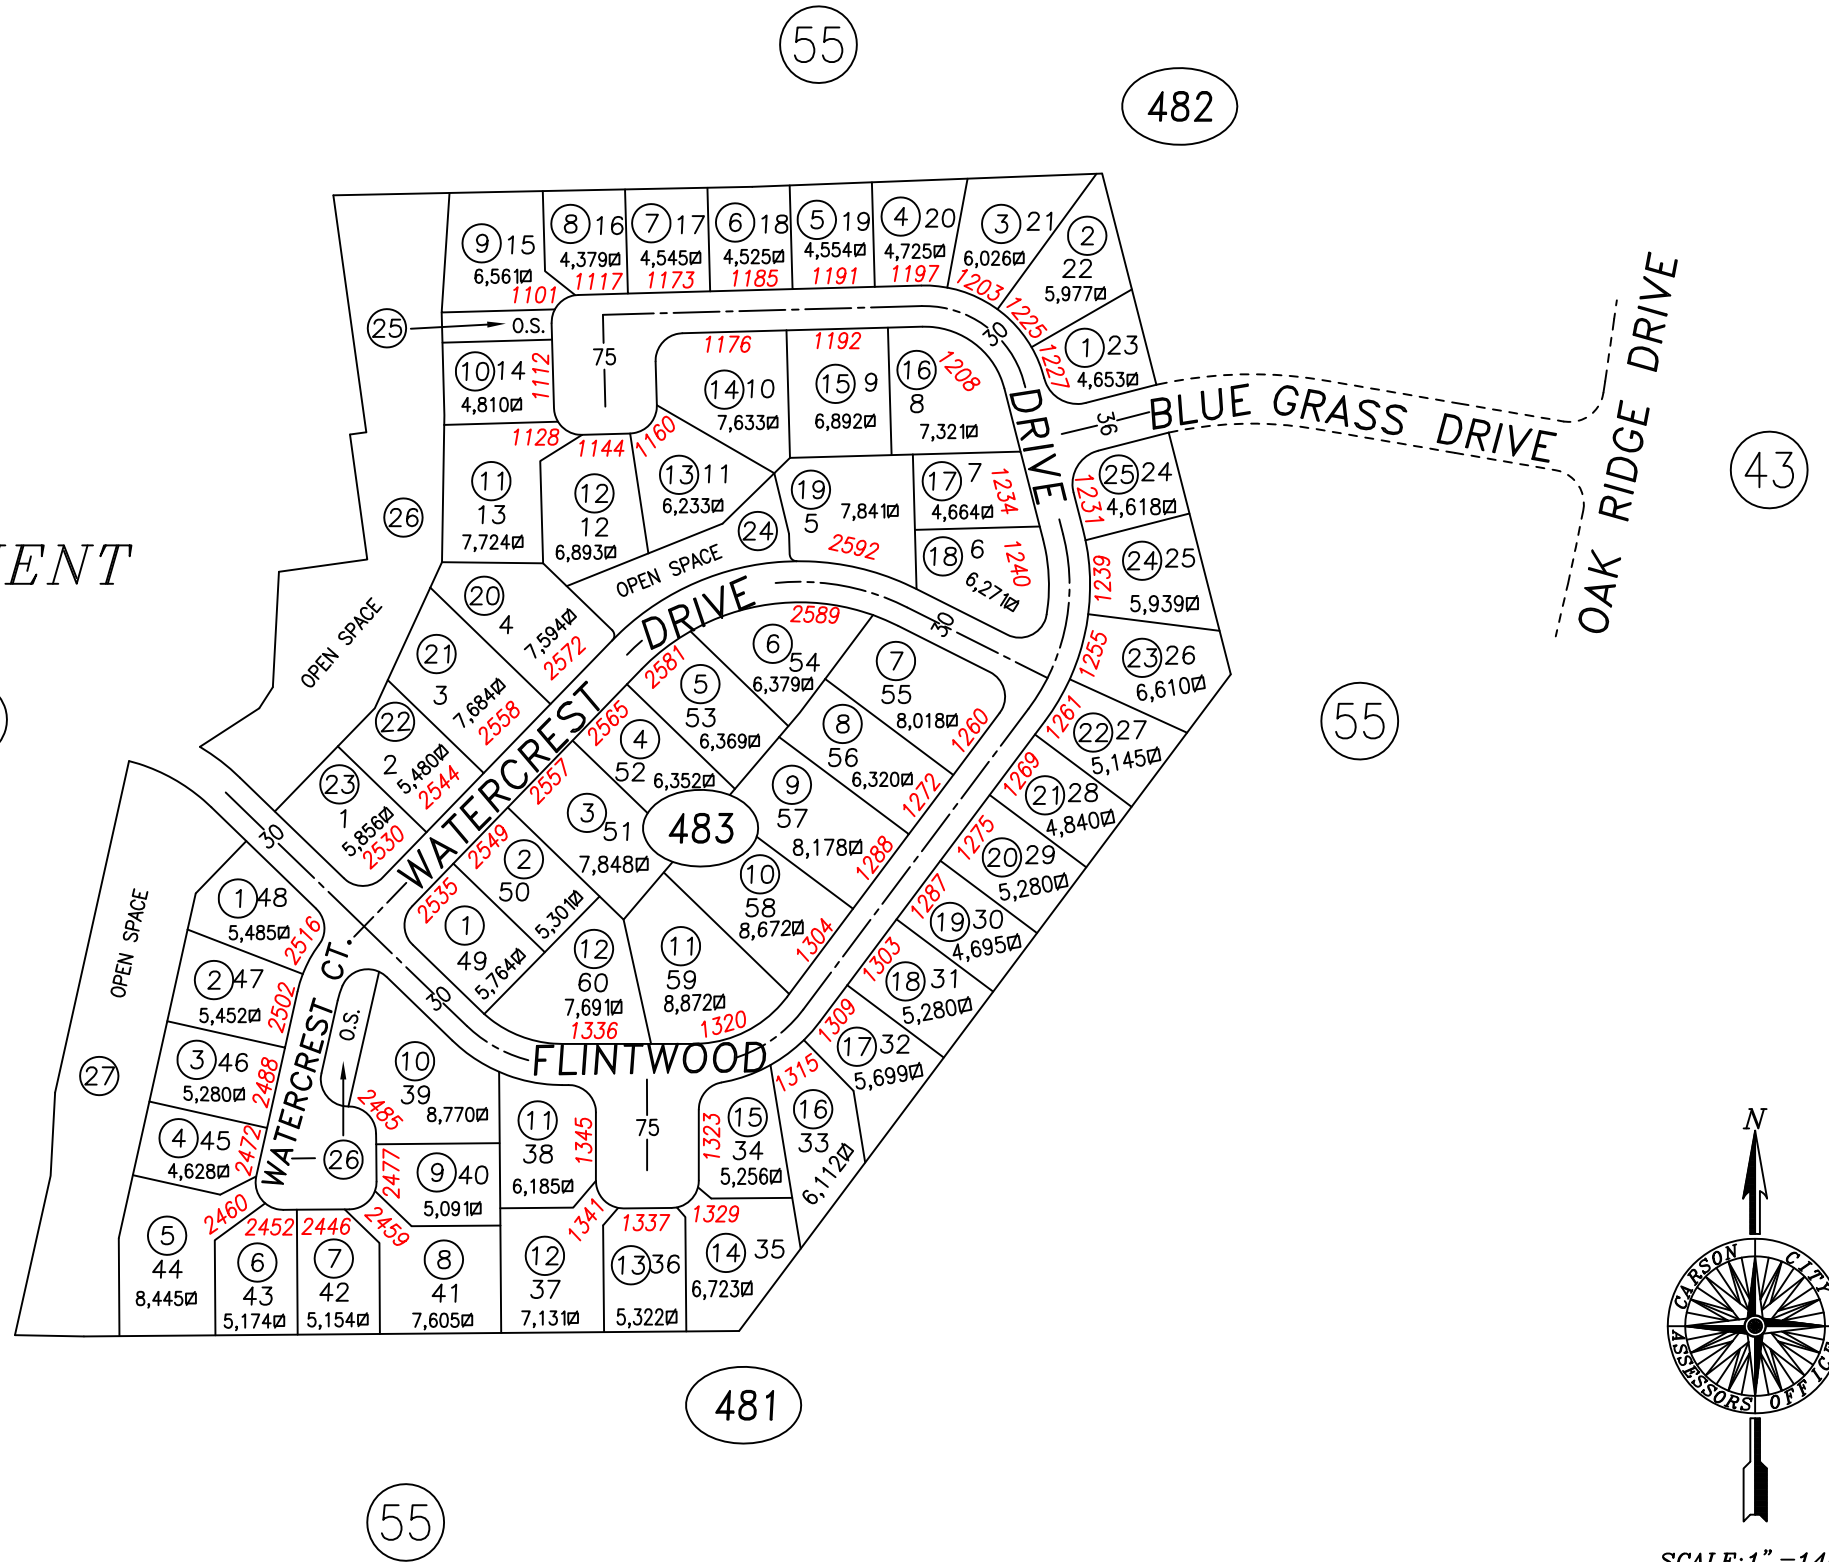

ADDED R/W NOTE, PARCEL 7-481-28 HAS BEEN DEDICATED
STANDARDIZED PAGE & ADJUSTED.

CARSON CITY, NEVADA
THIS MAP IS PREPARED FOR THE USE OF THE CARSON CITY
ASSESSOR FOR ASSESSMENT AND ILLUSTRATIVE PURPOSES
ONLY, IT DOES NOT REPRESENT A SURVEY. NO LIABILITY
IS ASSUMED AS TO THE SUFFICIENCY OR ACCURACY OF THE
DATA DELINEATED HEREON. YOU CAN VIEW AND PRINT OUR
MAPS AT NO CHARGE FROM OUR WEBSITE AT
WWW.CARSON-CITY.NV.US

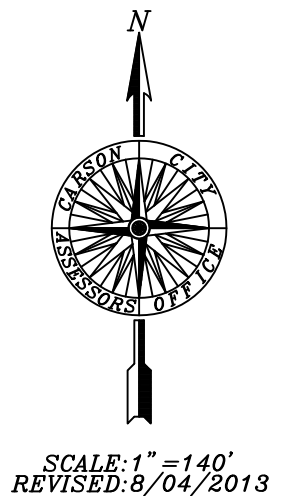

SCALE: 1" = 140'
REVISED: 8/04/2013