


FINAL MAP  
 FOR  
 EAGLE VALLEY  
 COMMERCE CENTER  
 AN  
 INDUSTRIAL SUBDIVISION  
 # 2689, DOC # 379735  
 RECORDED: 5/27/2008

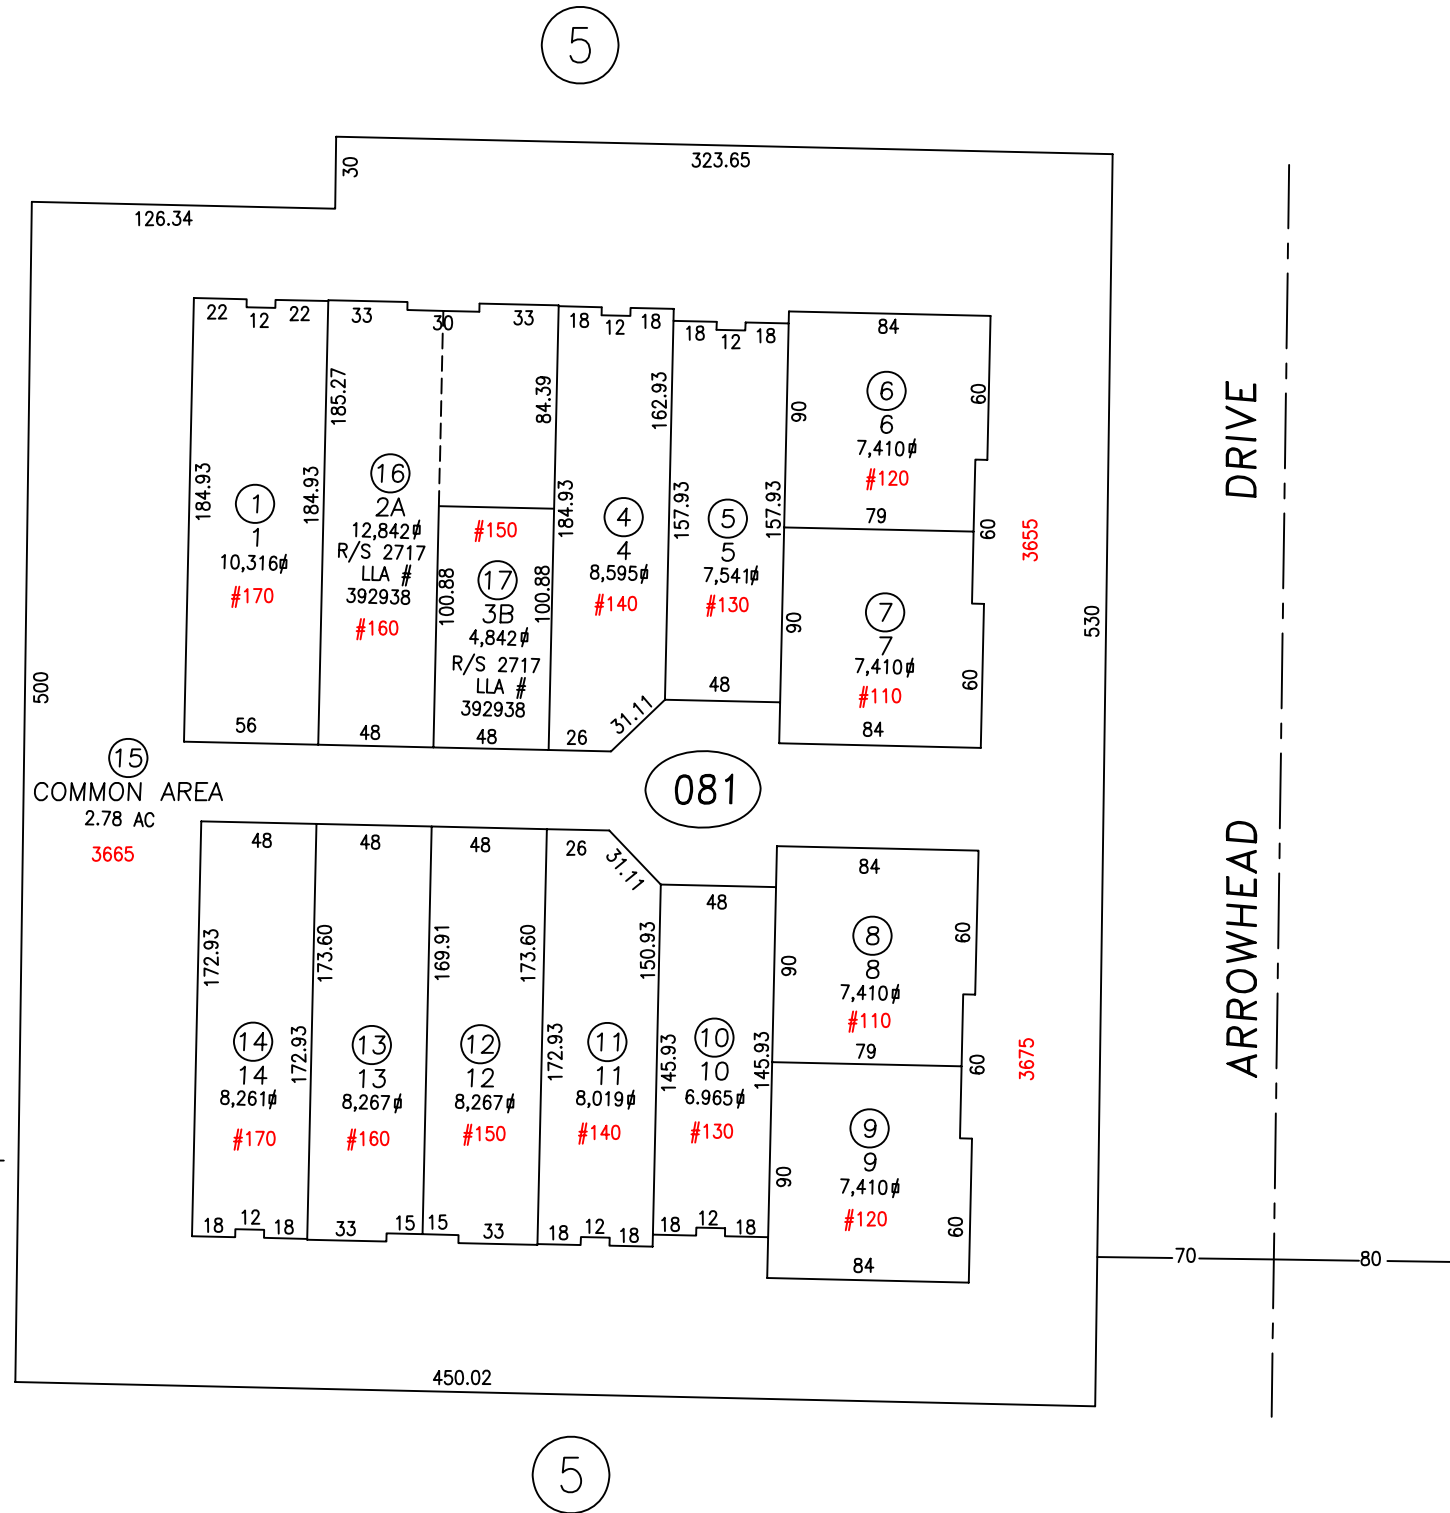

PARCEL 005-081-02 & 03 ARE NOW 16 & 17

NOTE: ALL APN'S AND SQUARE FOOTAGES SHOWN ARE FOR STRUCTURES ON LEASED LAND ONLY.  
 CARSON CITY, NEVADA  
 THIS MAP IS PREPARED FOR THE USE OF THE CARSON CITY ASSESSOR FOR ASSESSMENT AND ILLUSTRATIVE PURPOSES ONLY. IT DOES NOT REPRESENT A SURVEY. NO LIABILITY IS ASSUMED AS TO THE SUFFICIENCY OR ACCURACY OF THE DATA DELINEATED HEREON. YOU CAN VIEW AND PRINT OUR MAPS AT NO CHARGE FROM OUR WEBSITE AT WWW.CARSON-CITY.NV.US

