
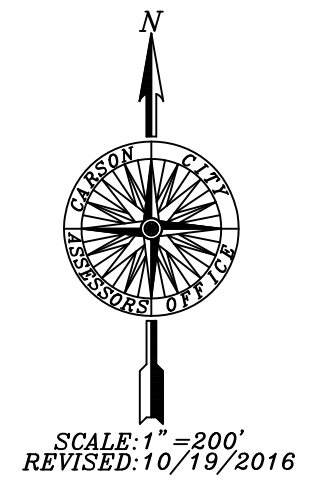


PORTION SW1/4 SE1/4 SECTION 12
T.15 N., R.19 E., M.D.B. & M.

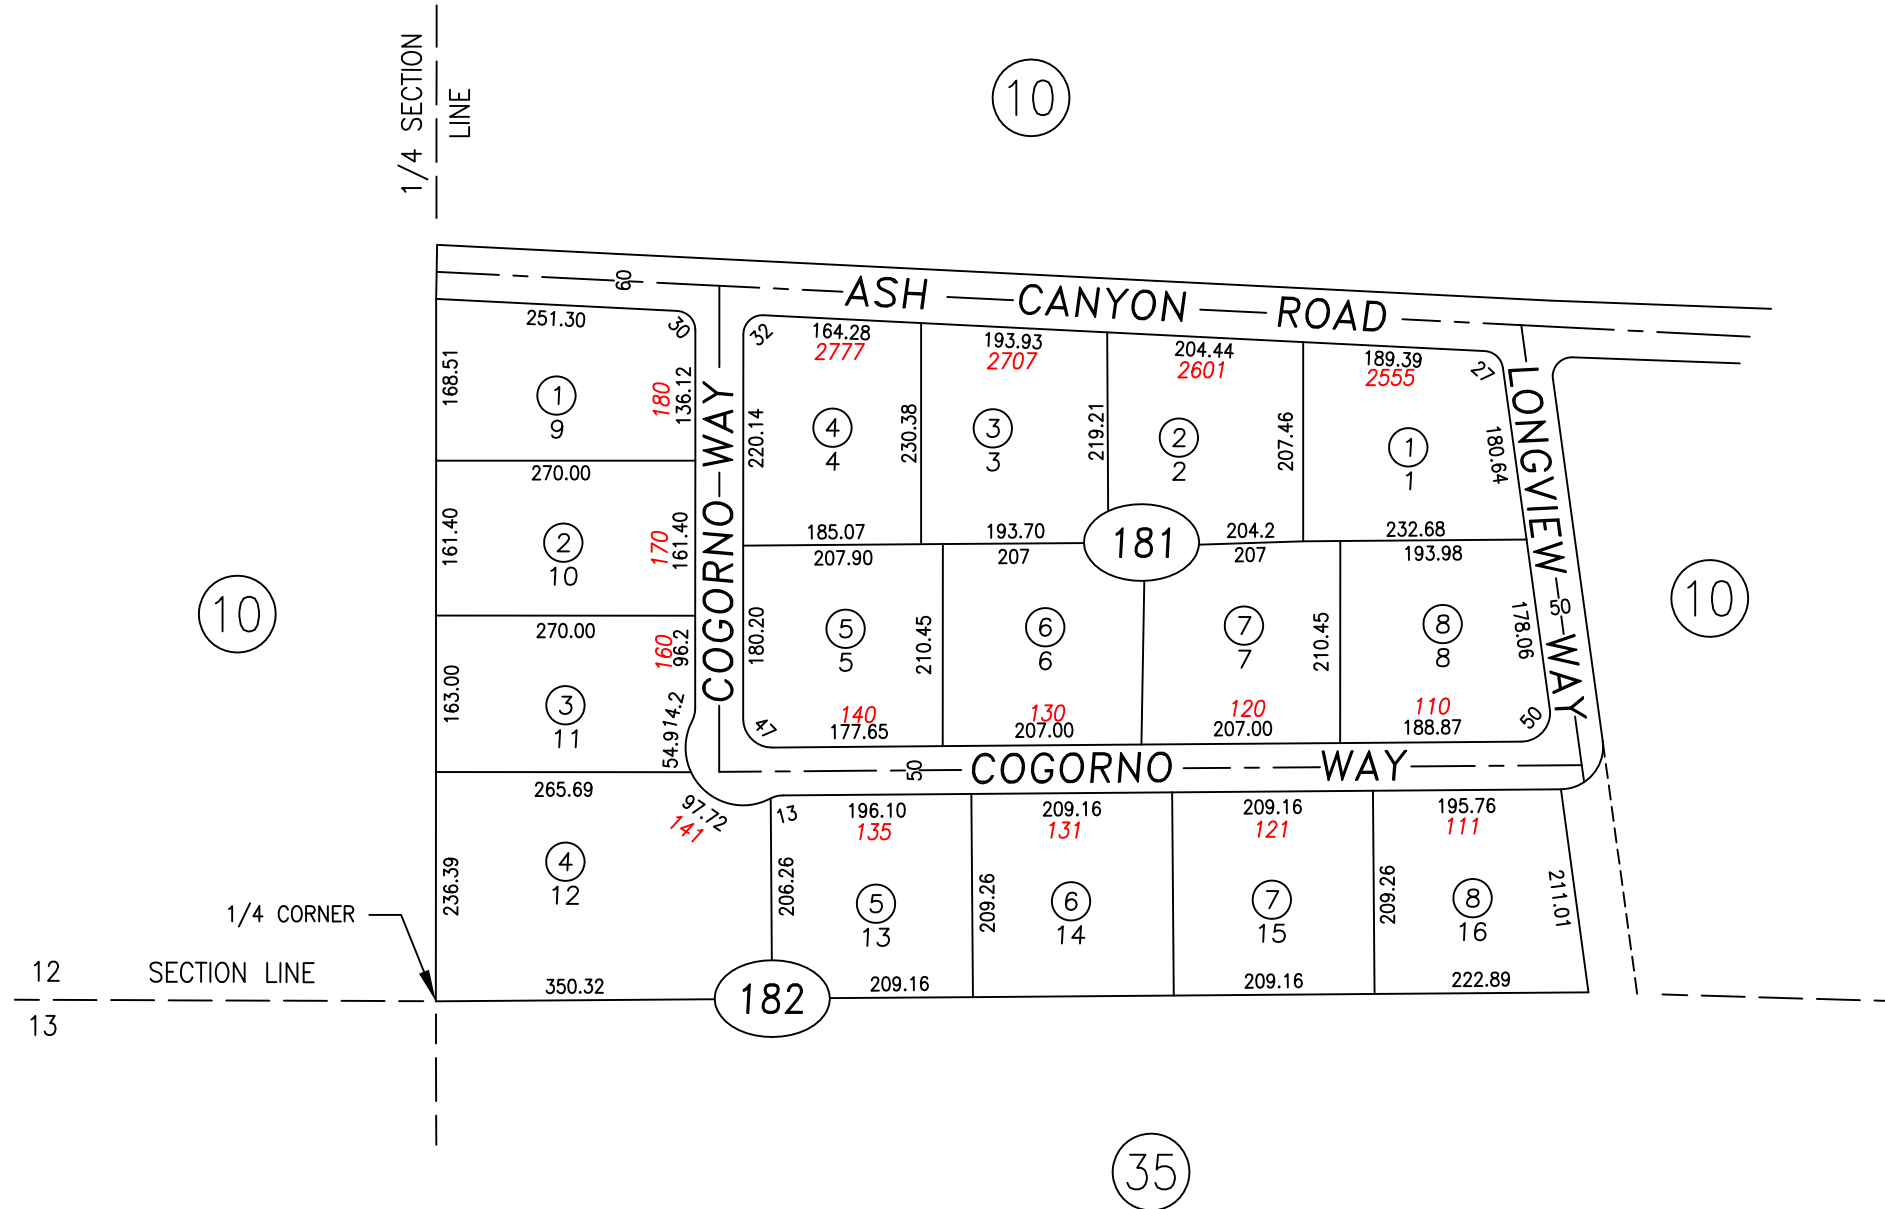

COGORNO ESTATES
RECORDED 8/3/76

UPDATED PARCELS 007-181-03 & 04 R/S 2892 \$468567

CARSON CITY, NEVADA
THIS MAP IS PREPARED FOR THE USE OF THE CARSON CITY ASSESSOR FOR ASSESSMENT AND ILLUSTRATIVE PURPOSES ONLY, IT DOES NOT REPRESENT A SURVEY. NO LIABILITY IS ASSUMED AS TO THE SUFFICIENCY OR ACCURACY OF THE DATA DELINEATED HEREON. YOU CAN VIEW AND PRINT OUR MAPS AT NO CHARGE FROM OUR WEBSITE AT: <http://ccapps.org/publicgis/>