



31

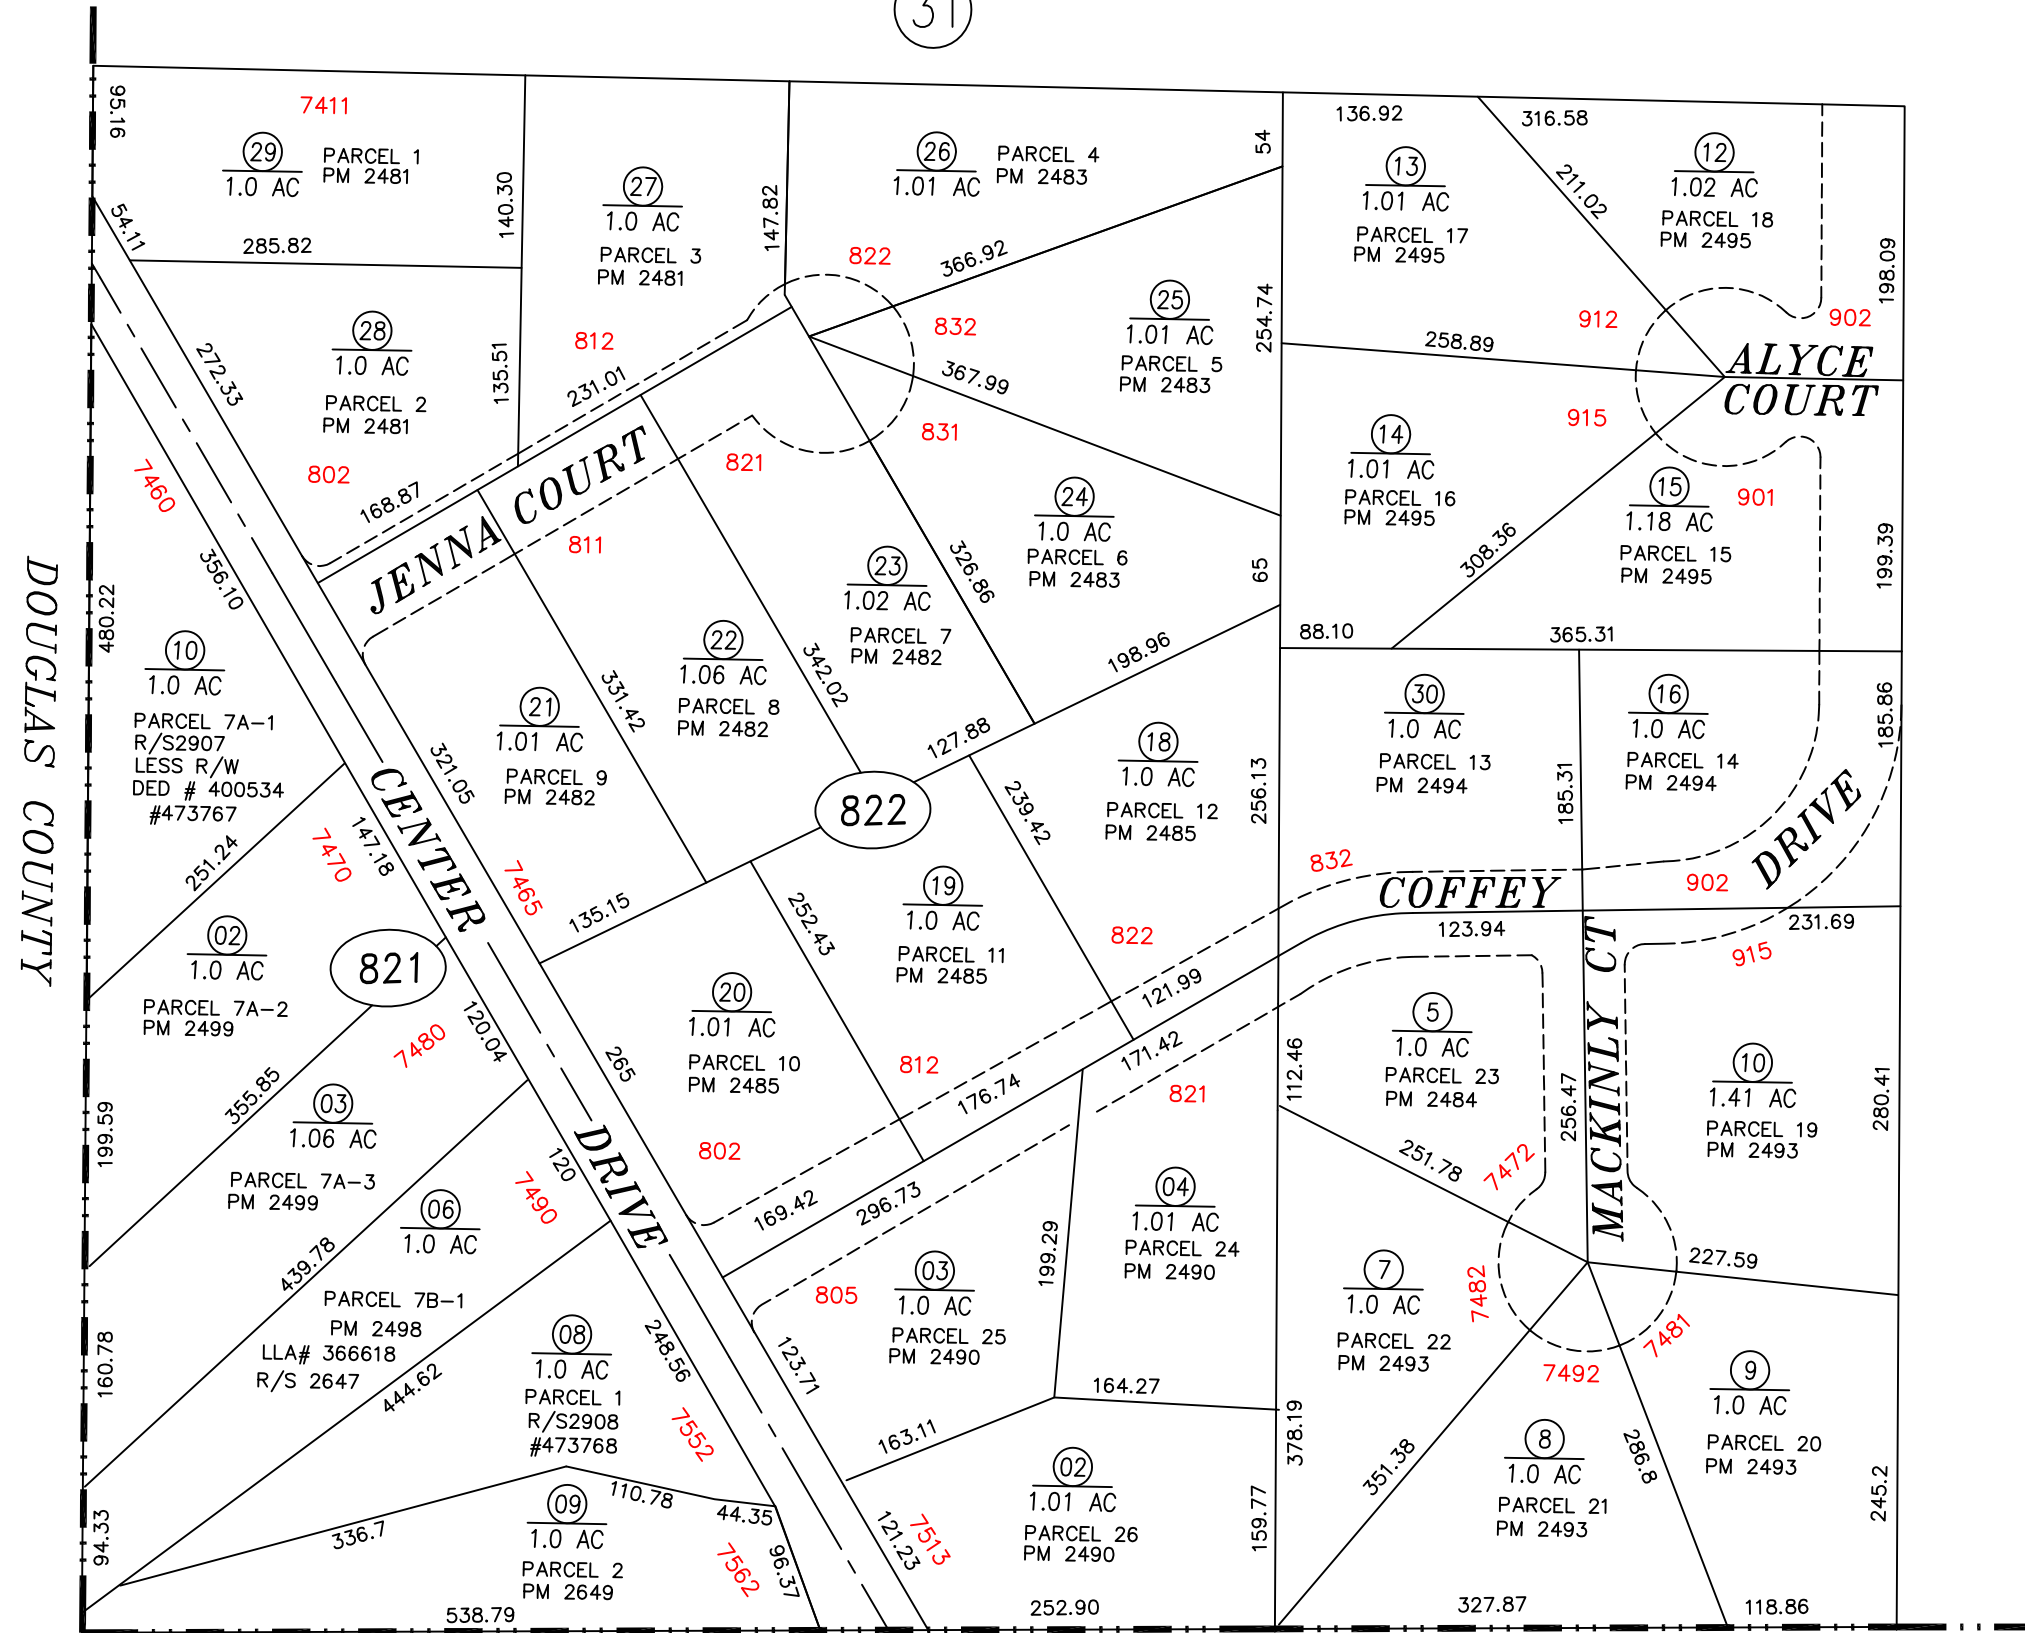

32

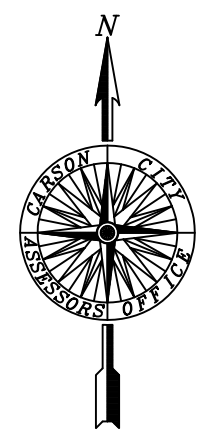

SCALE: 1" = 140'
REVISED: 04/18/2017

UPDATED PARCELS 009-821-10 R/S2907 #473767 & PARCEL 009-821-08 R/S2908 #473768 NO CHANGES

CARSON CITY, NEVADA
 THIS MAP IS PREPARED FOR THE USE OF THE CARSON CITY ASSESSOR FOR ASSESSMENT AND ILLUSTRATIVE PURPOSES ONLY. IT DOES NOT REPRESENT A SURVEY. NO LIABILITY IS ASSUMED AS TO THE SUFFICIENCY OR ACCURACY OF THE DATA DELINEATED HEREON. YOU CAN VIEW AND PRINT OUR MAPS AT NO CHARGE FROM OUR WEBSITE AT: <http://ccapps.org/publicgis/>

NOTE: STREETS NOT DEDICATED (PRIVATE ACCESS)

DOUGLAS COUNTY