
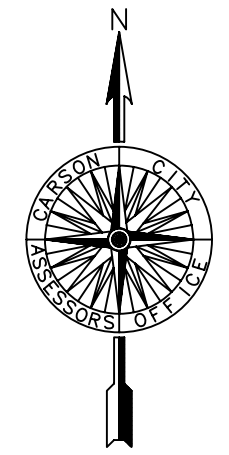


# HERITAGE PARK PHASE 3

AT QUAIL RUN PLANNED UNIT DEVELOPMENT

RECORDED 05.03.2001  
MAP 2405 DOC.# 261247

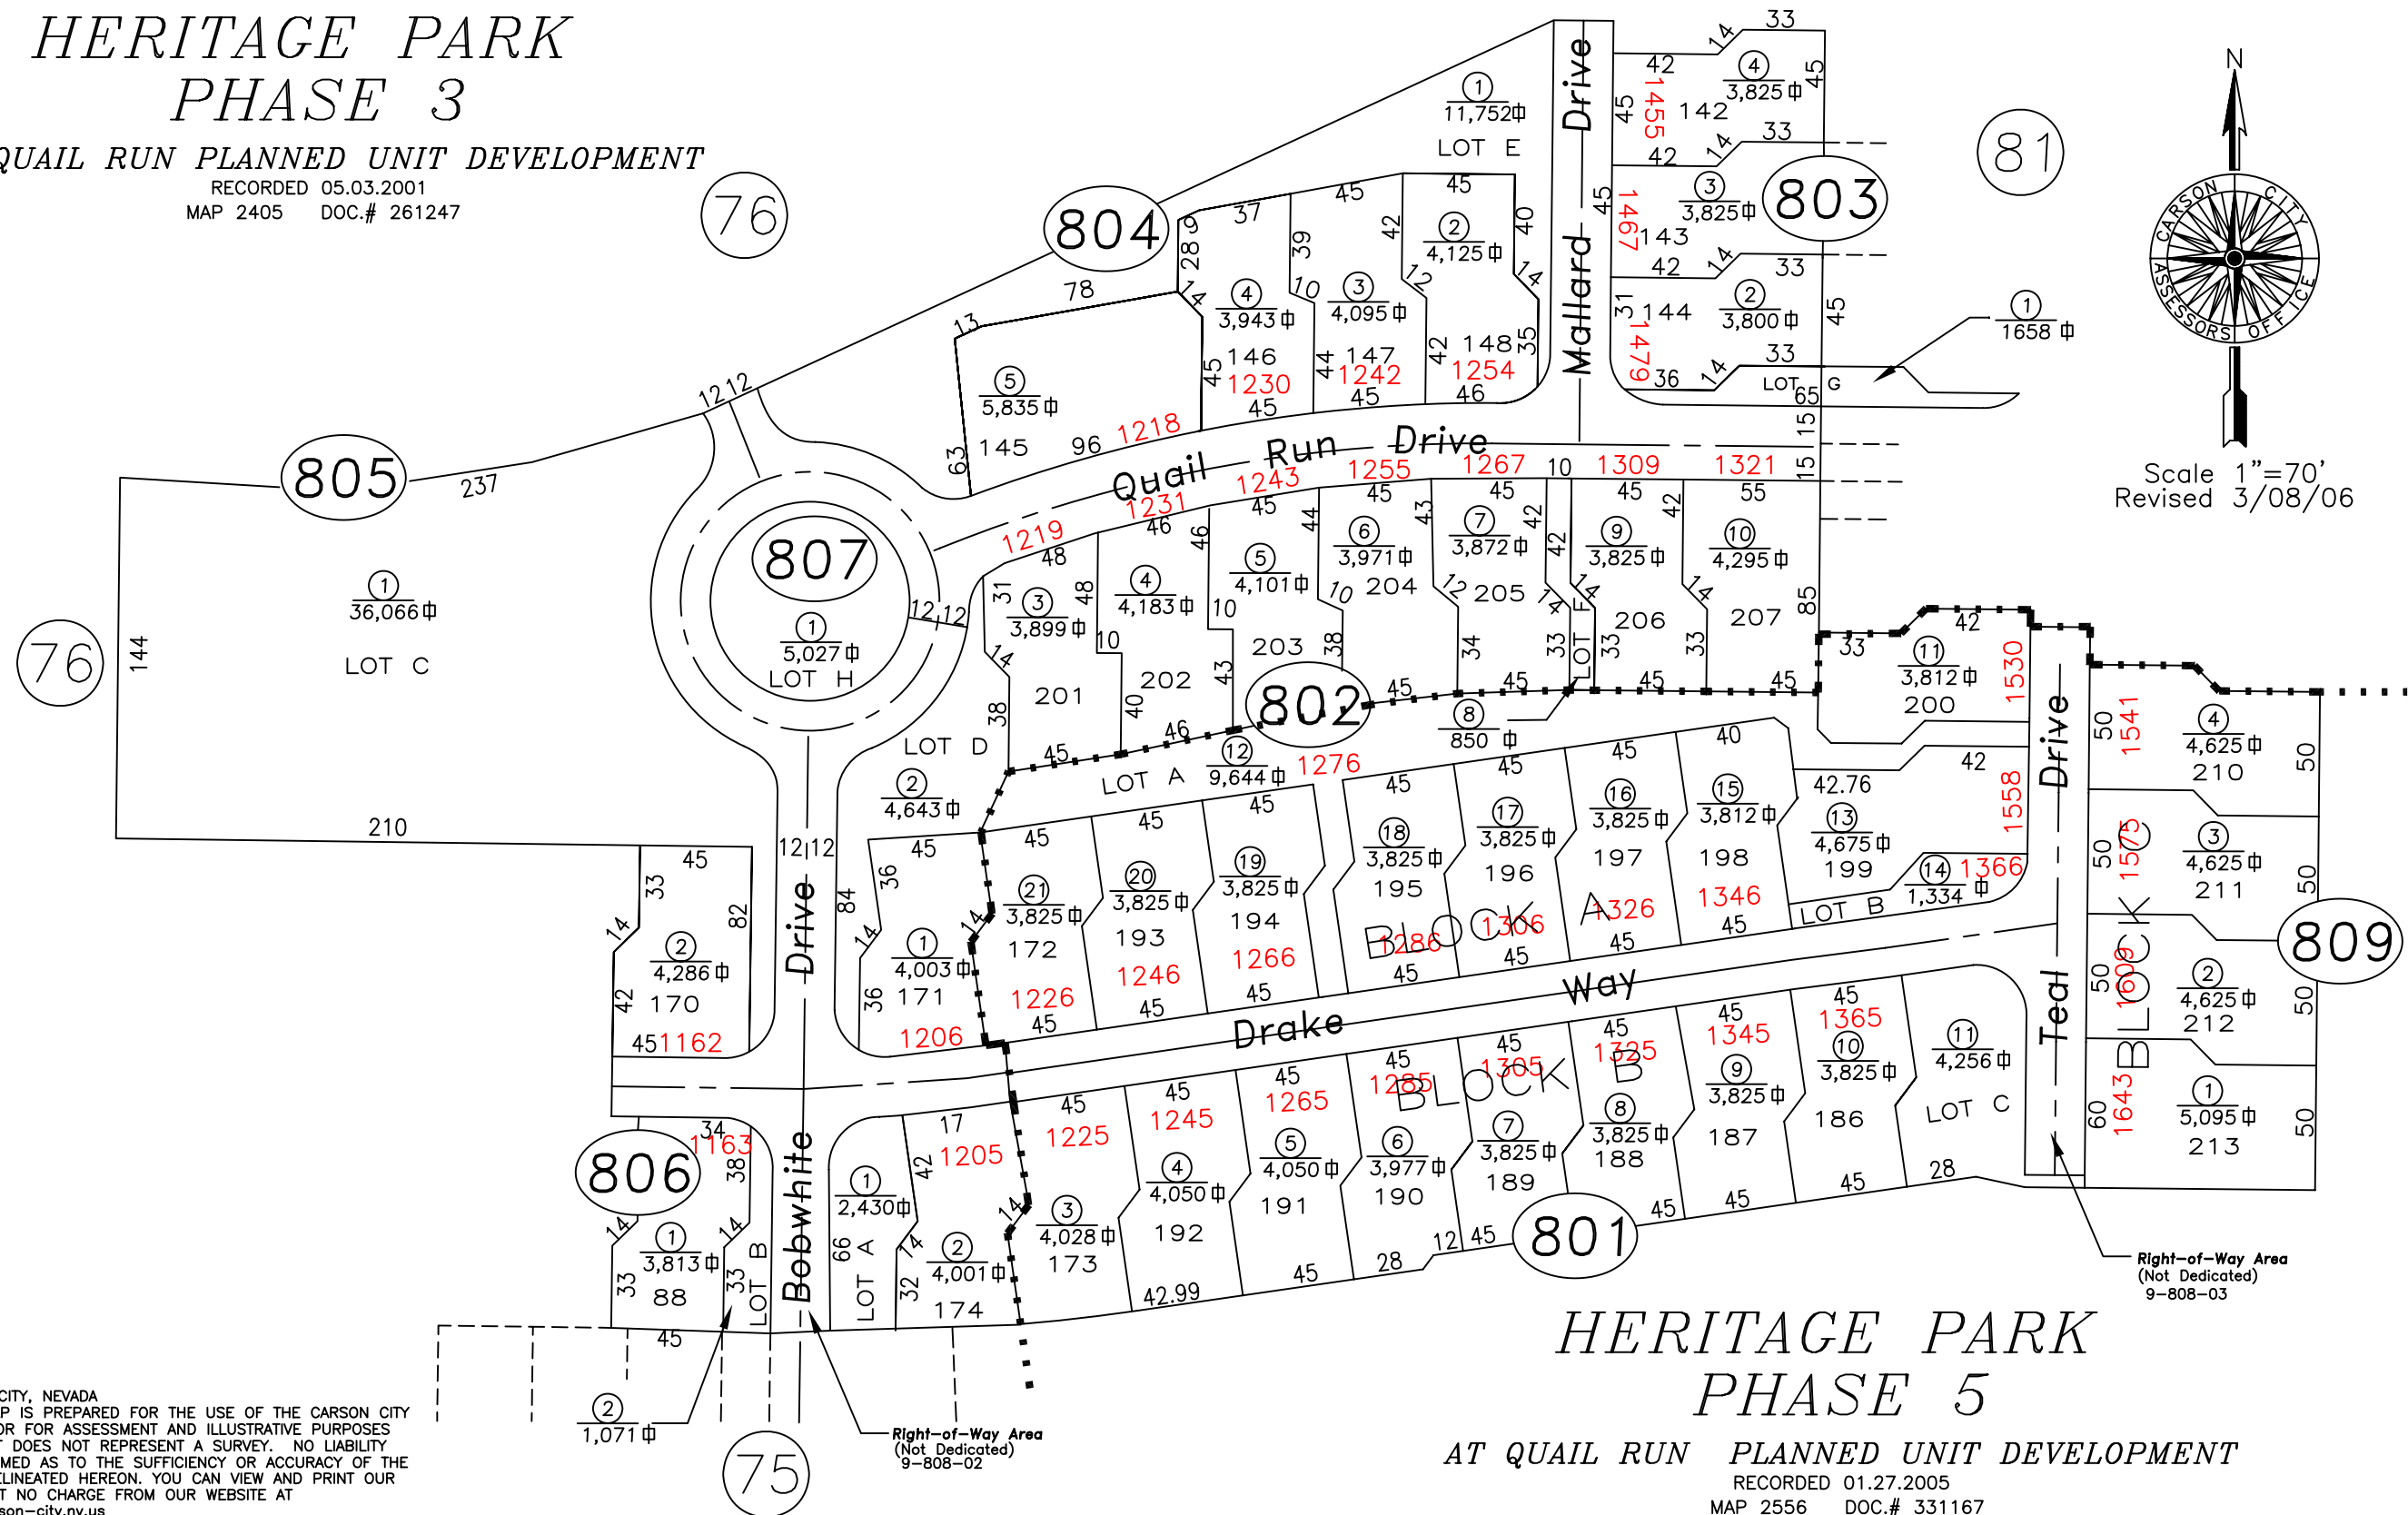

Scale 1"=70'  
Revised 3/08/06

# HERITAGE PARK PHASE 5

AT QUAIL RUN PLANNED UNIT DEVELOPMENT

RECORDED 01.27.2005  
MAP 2556 DOC.# 331167

Corrected the disclaimer

CARSON CITY, NEVADA  
THIS MAP IS PREPARED FOR THE USE OF THE CARSON CITY  
ASSESSOR FOR ASSESSMENT AND ILLUSTRATIVE PURPOSES  
ONLY. IT DOES NOT REPRESENT A SURVEY. NO LIABILITY  
IS ASSUMED AS TO THE SUFFICIENCY OR ACCURACY OF THE  
DATA DELINEATED HEREON. YOU CAN VIEW AND PRINT OUR  
MAPS AT NO CHARGE FROM OUR WEBSITE AT  
[www.carson-city.nv.us](http://www.carson-city.nv.us)

Right-of-Way Area  
(Not Dedicated)  
9-808-02

Right-of-Way Area  
(Not Dedicated)  
9-808-03