


PORTION SE1/4 SW1/4 SEC. 20
T.15 N., R.20 E., M.D.B. & M.

10

PORTION SW1/4 SE1/4 SEC. 20
T.15 N., R.20 E., M.D.B. & M.

9-67

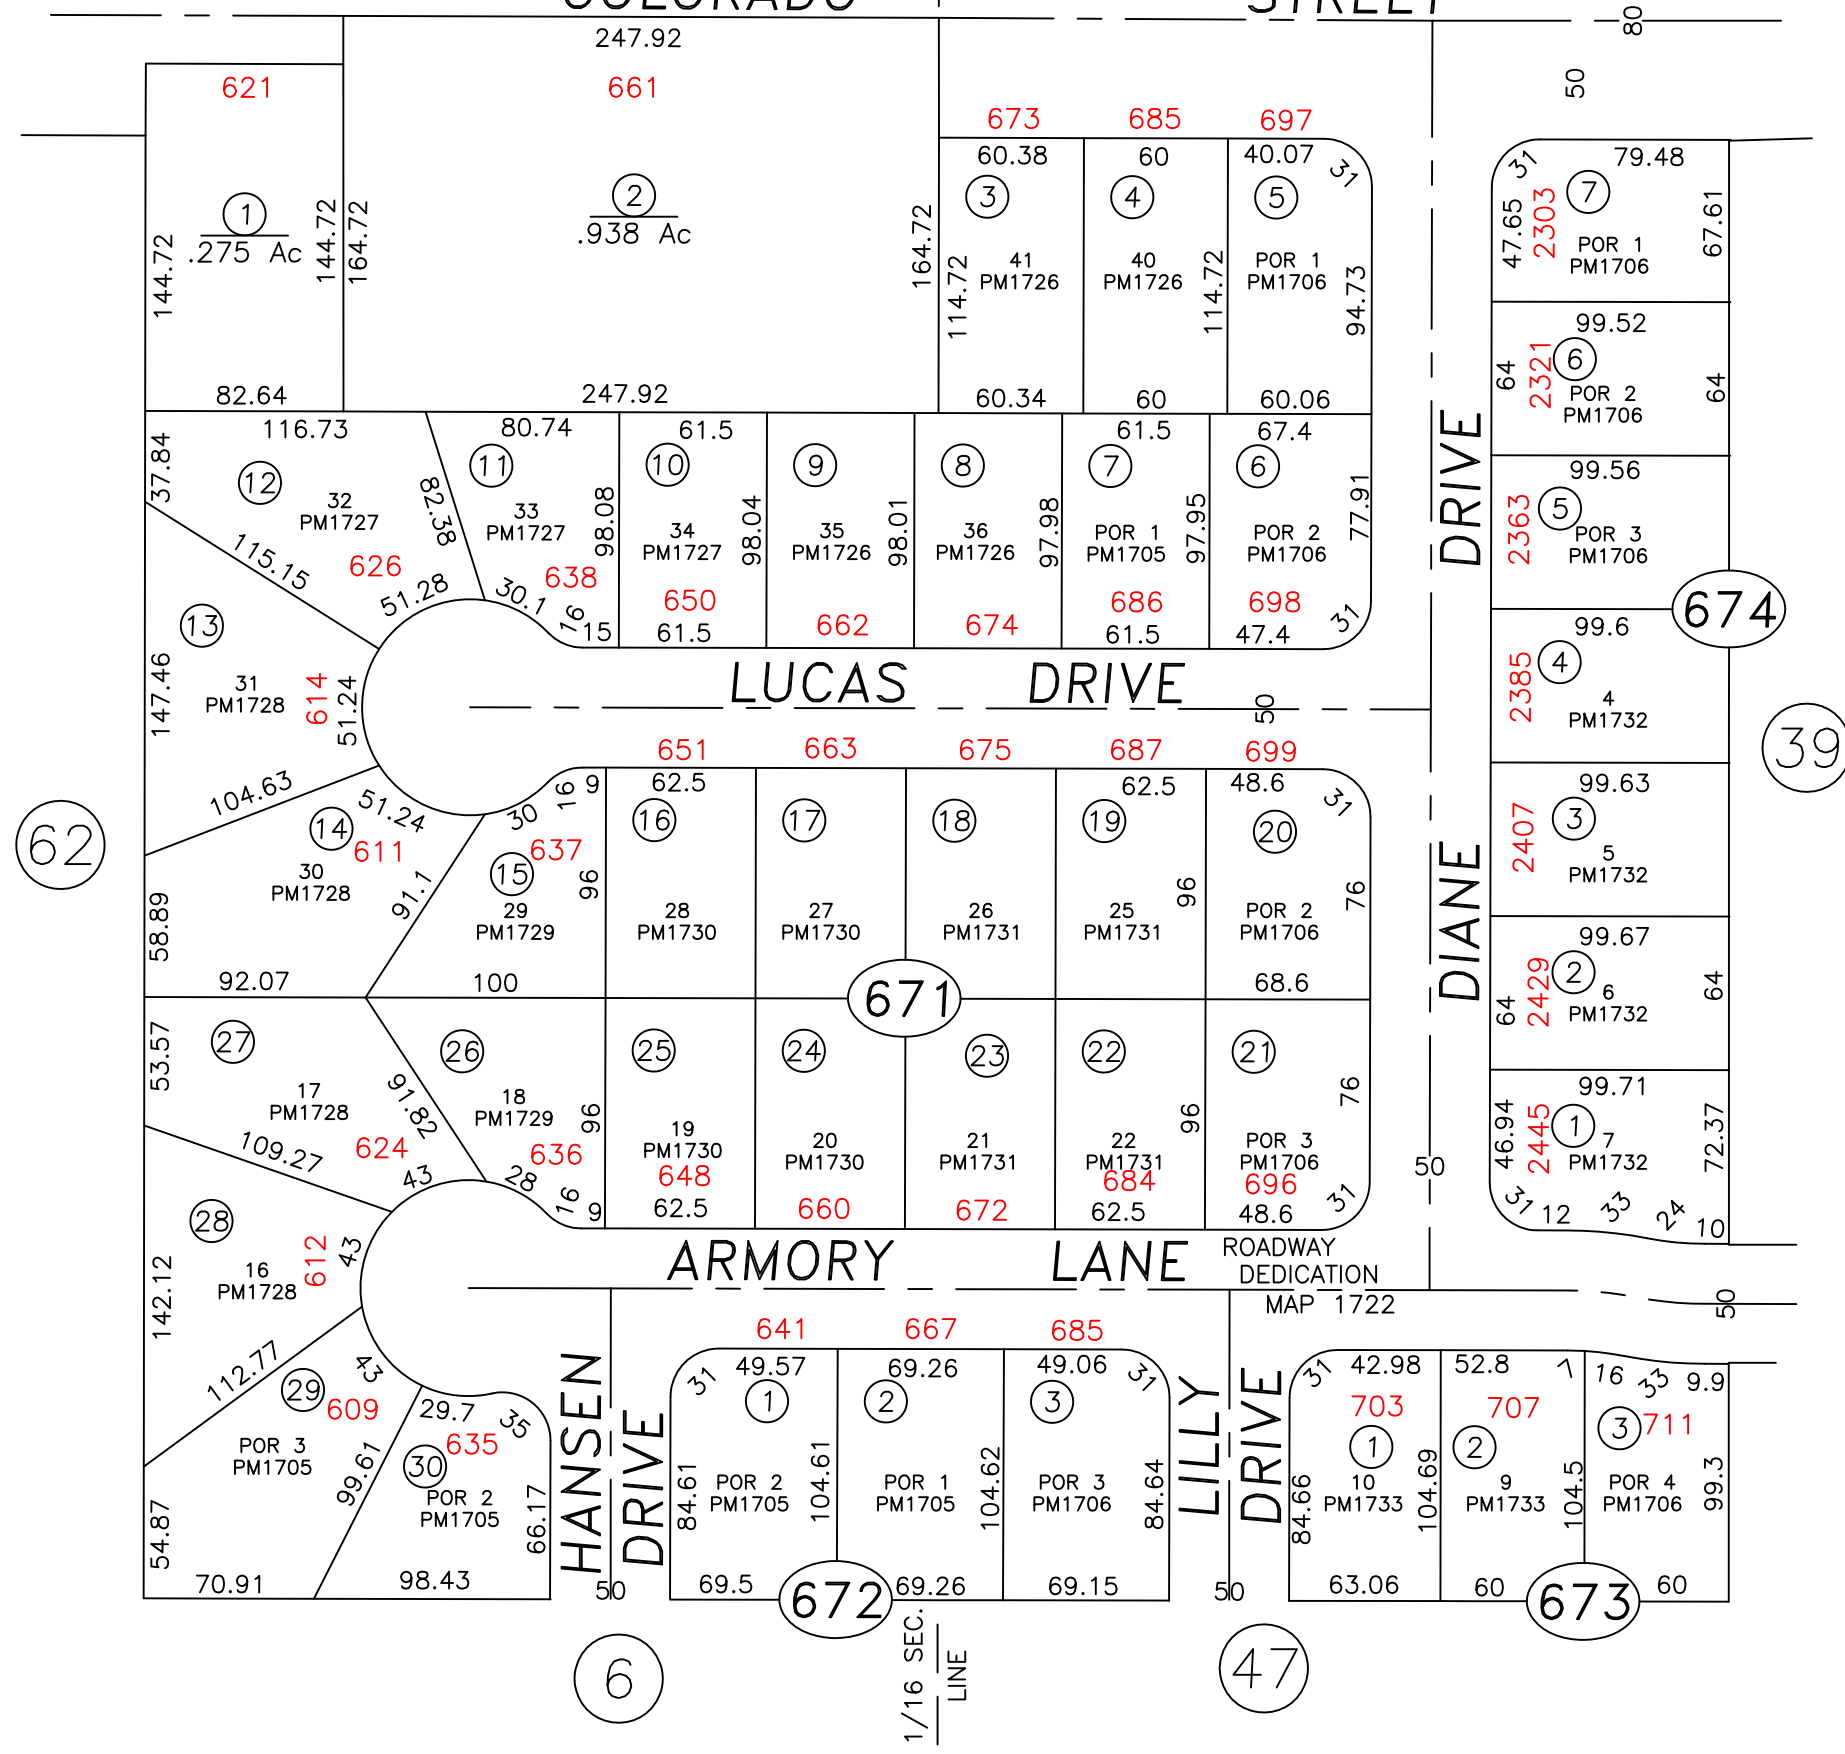

Scale: 1" = 80'
Revised 3/08/06

CARSON CITY, NEVADA
THIS MAP IS PREPARED FOR THE USE OF THE CARSON CITY ASSESSOR FOR ASSESSMENT AND ILLUSTRATIVE PURPOSES ONLY. IT DOES NOT REPRESENT A SURVEY. NO LIABILITY IS ASSUMED AS TO THE SUFFICIENCY OR ACCURACY OF THE DATA DELINEATED HEREON. YOU CAN VIEW AND PRINT OUR MAPS AT NO CHARGE FROM OUR WEBSITE AT www.carson-city.nv.us

Corrected the disclaimer