



PORTION E1/2 AND  
PORTION SE1/4 NW1/4 SECTION 20  
T.15 N., R.20 E., M.D.B. & M.

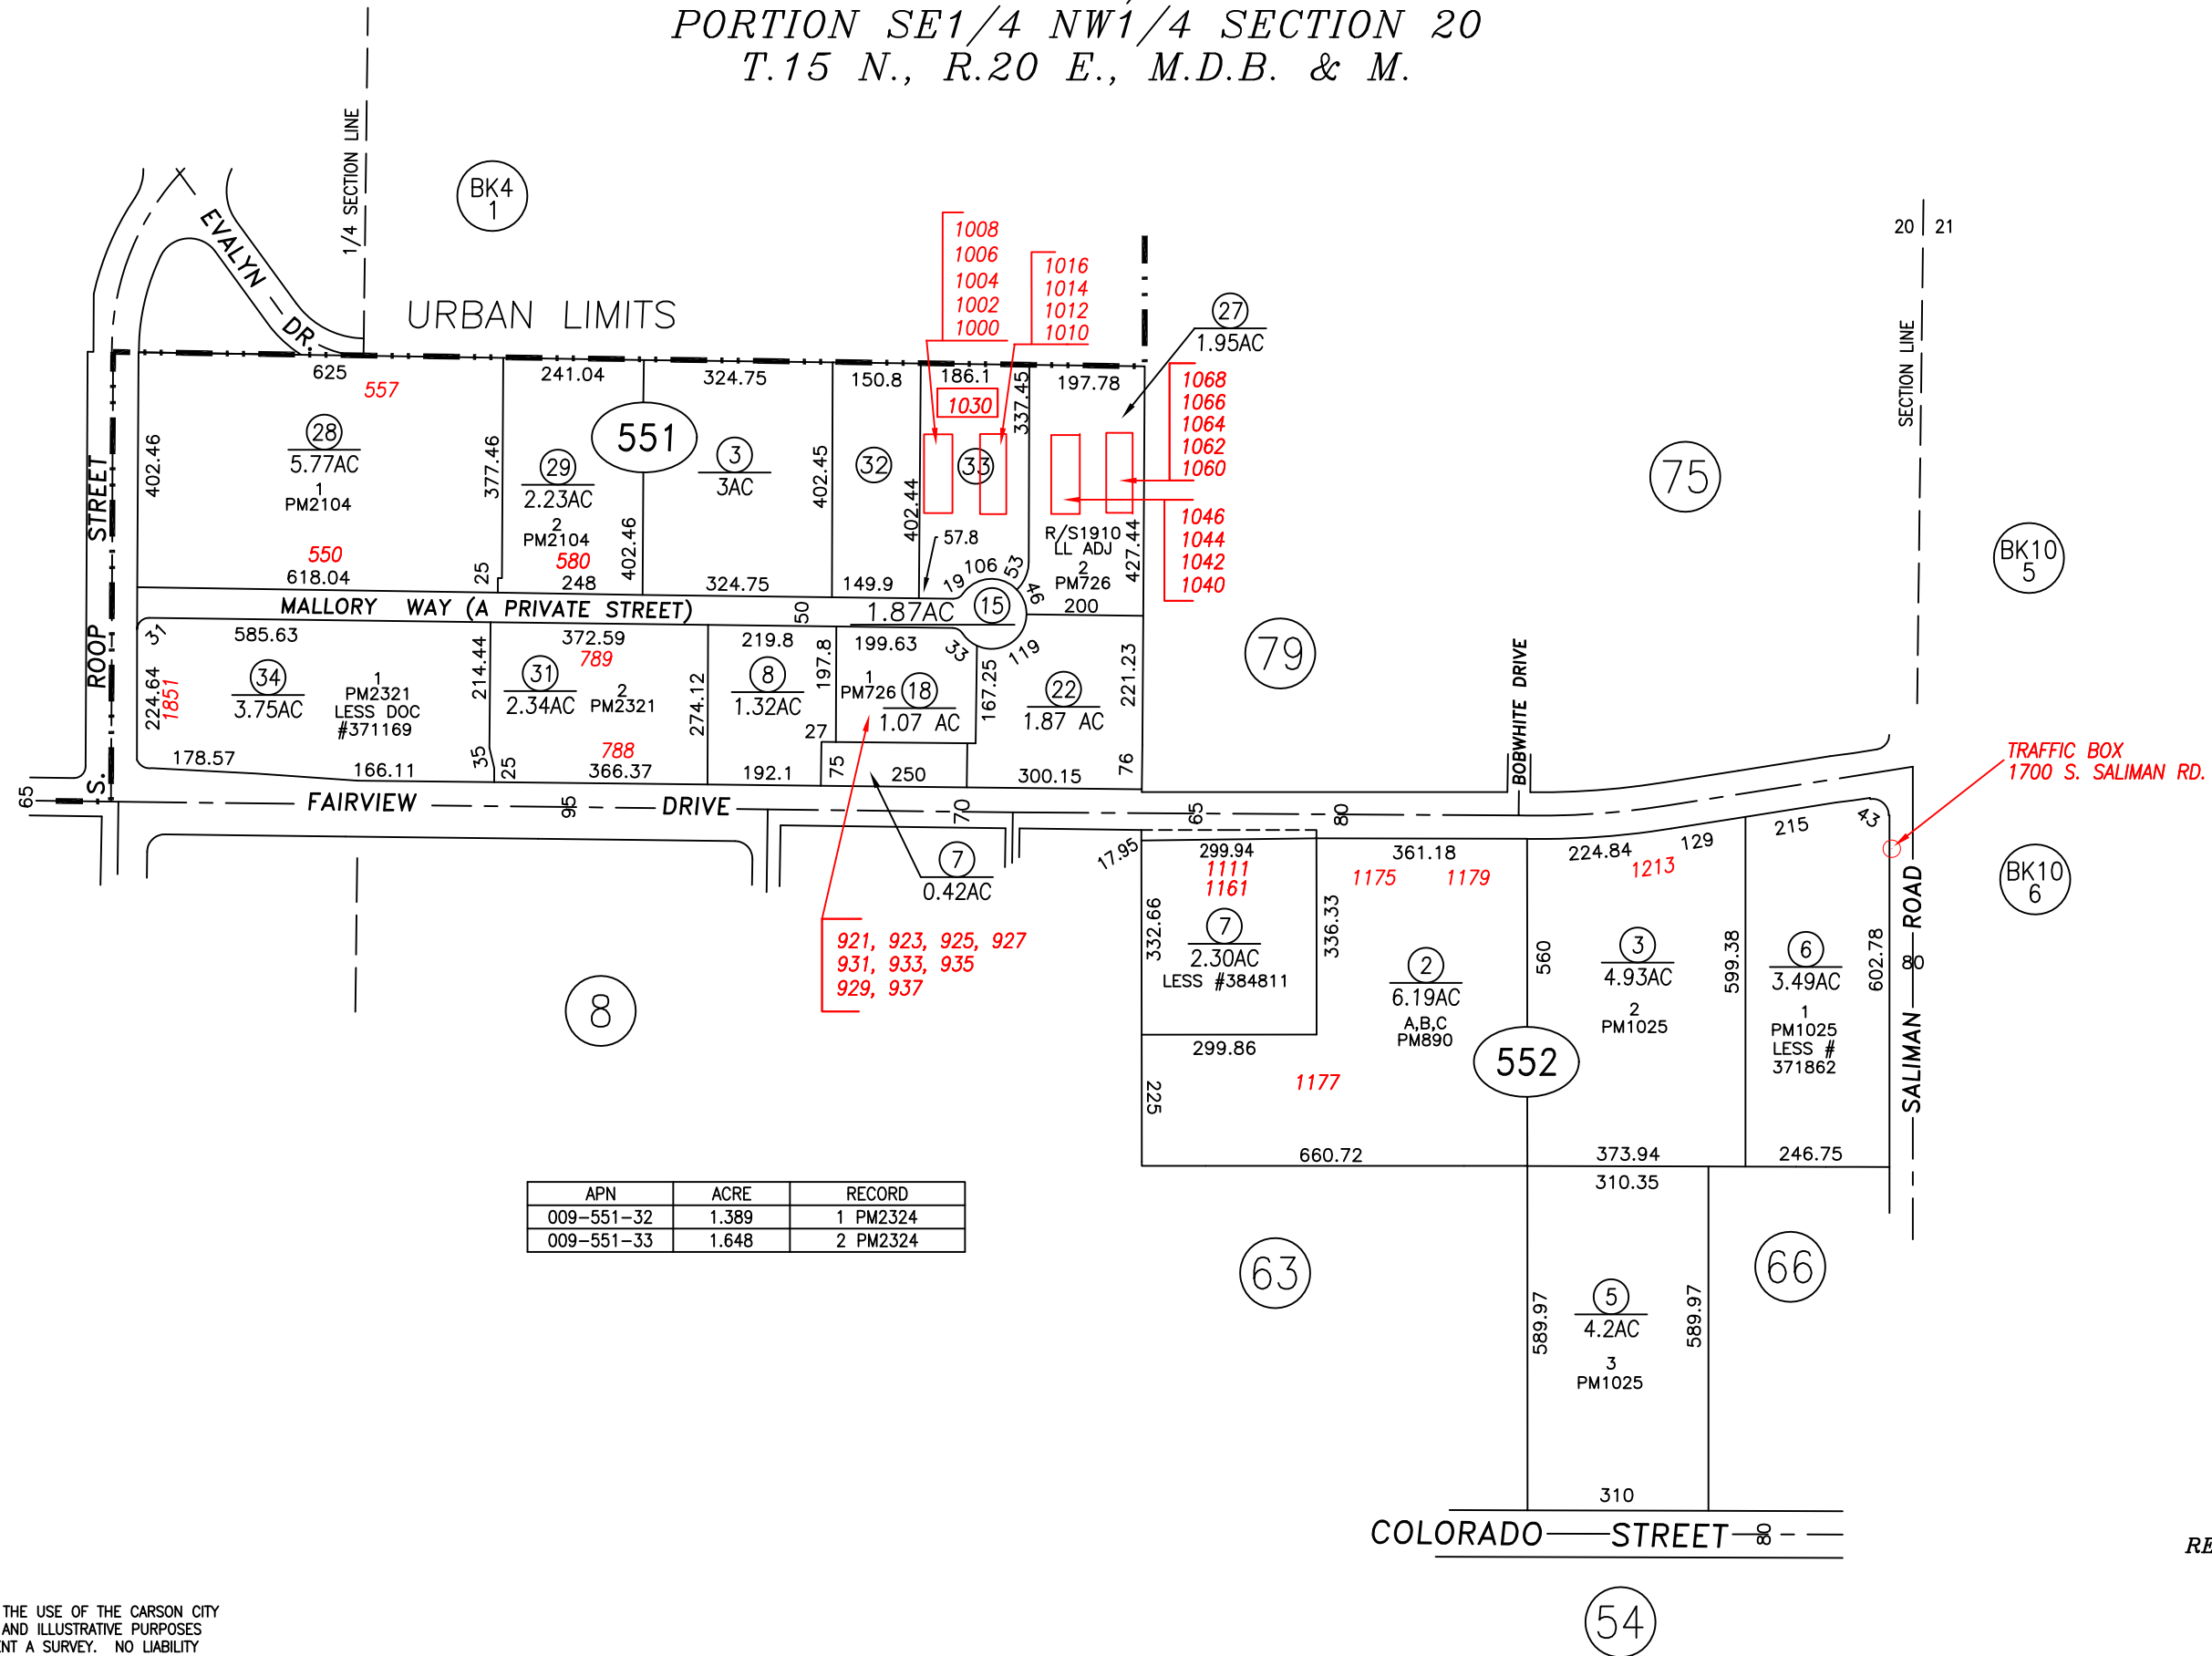

APN	ACRE	RECORD
009-551-32	1.389	1 PM2324
009-551-33	1.648	2 PM2324

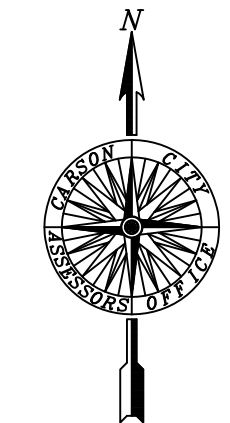

SCALE: 1" = 300'  
REVISED: 05/17/2016

UPDATED PAGE WITH EVALYN DR.  
CARSON CITY, NEVADA  
THIS MAP IS PREPARED FOR THE USE OF THE CARSON CITY ASSESSOR FOR ASSESSMENT AND ILLUSTRATIVE PURPOSES ONLY, IT DOES NOT REPRESENT A SURVEY. NO LIABILITY IS ASSUMED AS TO THE SUFFICIENCY OR ACCURACY OF THE DATA DELINEATED HEREON. YOU CAN VIEW AND PRINT OUR MAPS AT NO CHARGE FROM OUR WEBSITE AT: <http://ccapps.org/publicgis/>