


PORTION SE1/4 SE1/4 SECTION 9
T.15 N., R.20 E., M.D.B. & M.

PORTION SW1/4 SW1/4 SEC. 10
T.15 N., R.20 E., M.D.B. & M.

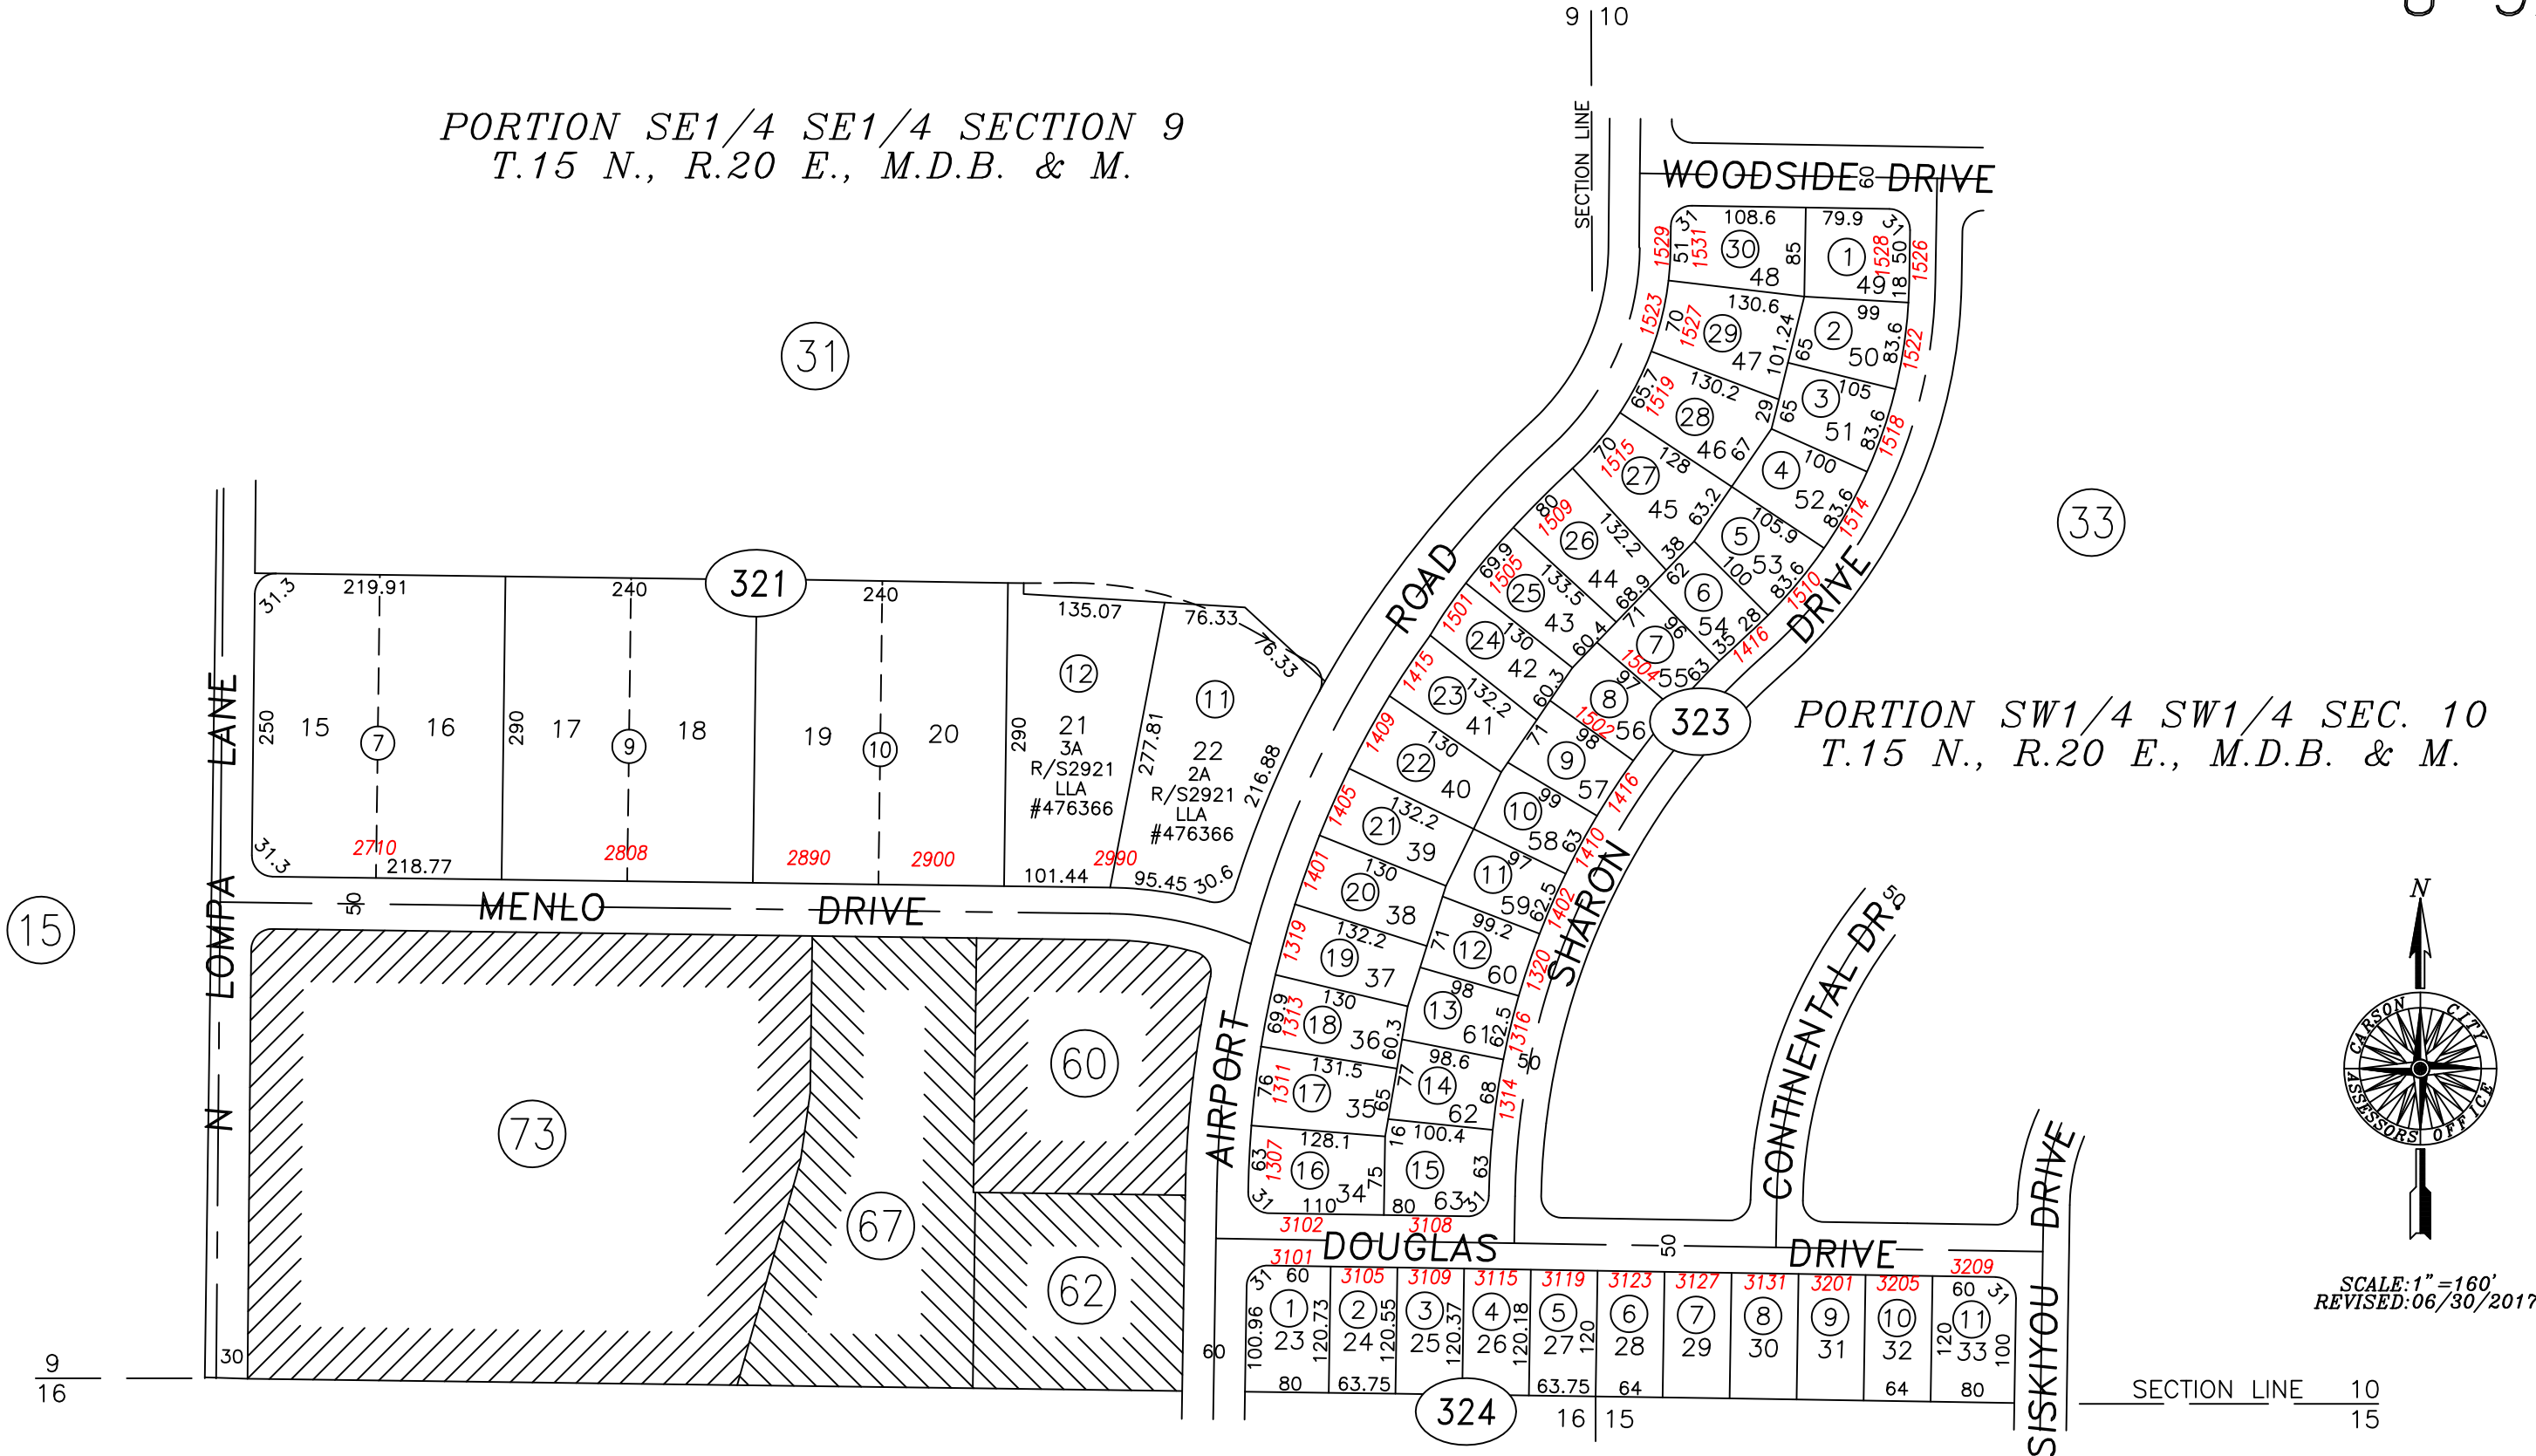

SCALE: 1" = 160'
REVISED: 06/30/2017

PARK TERRACE
SUBDIVISION

RECORDED 5/6/65

MAPS AT NO CHARGE FROM OUR WEBSITE AT: [HTTP://CCAPPS.ORG/PUBLICGIS/](http://ccapps.org/publicgis/)

CARSON CITY, NEVADA
THIS MAP IS PREPARED FOR THE USE OF THE CARSON CITY ASSESSOR FOR ASSESSMENT AND ILLUSTRATIVE PURPOSES ONLY. IT DOES NOT REPRESENT A SURVEY. NO LIABILITY IS ASSUMED AS TO THE SUFFICIENCY OR ACCURACY OF THE DATA DELINEATED HEREON. YOU CAN VIEW AND PRINT OUR MAPS AT NO CHARGE FROM OUR WEBSITE AT: <http://ccapps.org/publicgis/>