


UPDATED PAGE - R/W DEEDS FOR SHERMAN LN & COLLEGE PKWY
ASSIGNED SECONDARY ADDRESS TO PARCEL 008-292-21
CORRECTED NOTE TO GRAVES LN STREET NAME

CARSON CITY, NEVADA
THIS MAP IS PREPARED FOR THE USE OF THE CARSON CITY
ASSESSOR FOR ASSESSMENT AND ILLUSTRATIVE PURPOSES
ONLY. IT DOES NOT REPRESENT A SURVEY. NO LIABILITY
IS ASSUMED AS TO THE SUFFICIENCY OR ACCURACY OF THE
DATA DELINEATED HEREON. YOU CAN VIEW AND PRINT OUR
MAPS AT NO CHARGE FROM OUR WEBSITE AT: <http://ccapps.org/publicgis/>

NOTE

SOME PARCELS DELINEATED HEREON MAY NOT
BE PRESENTED IN TRUE SIZE, SHAPE, OR LOCATION
DUE TO DISCREPANCIES BETWEEN LOT LINES.

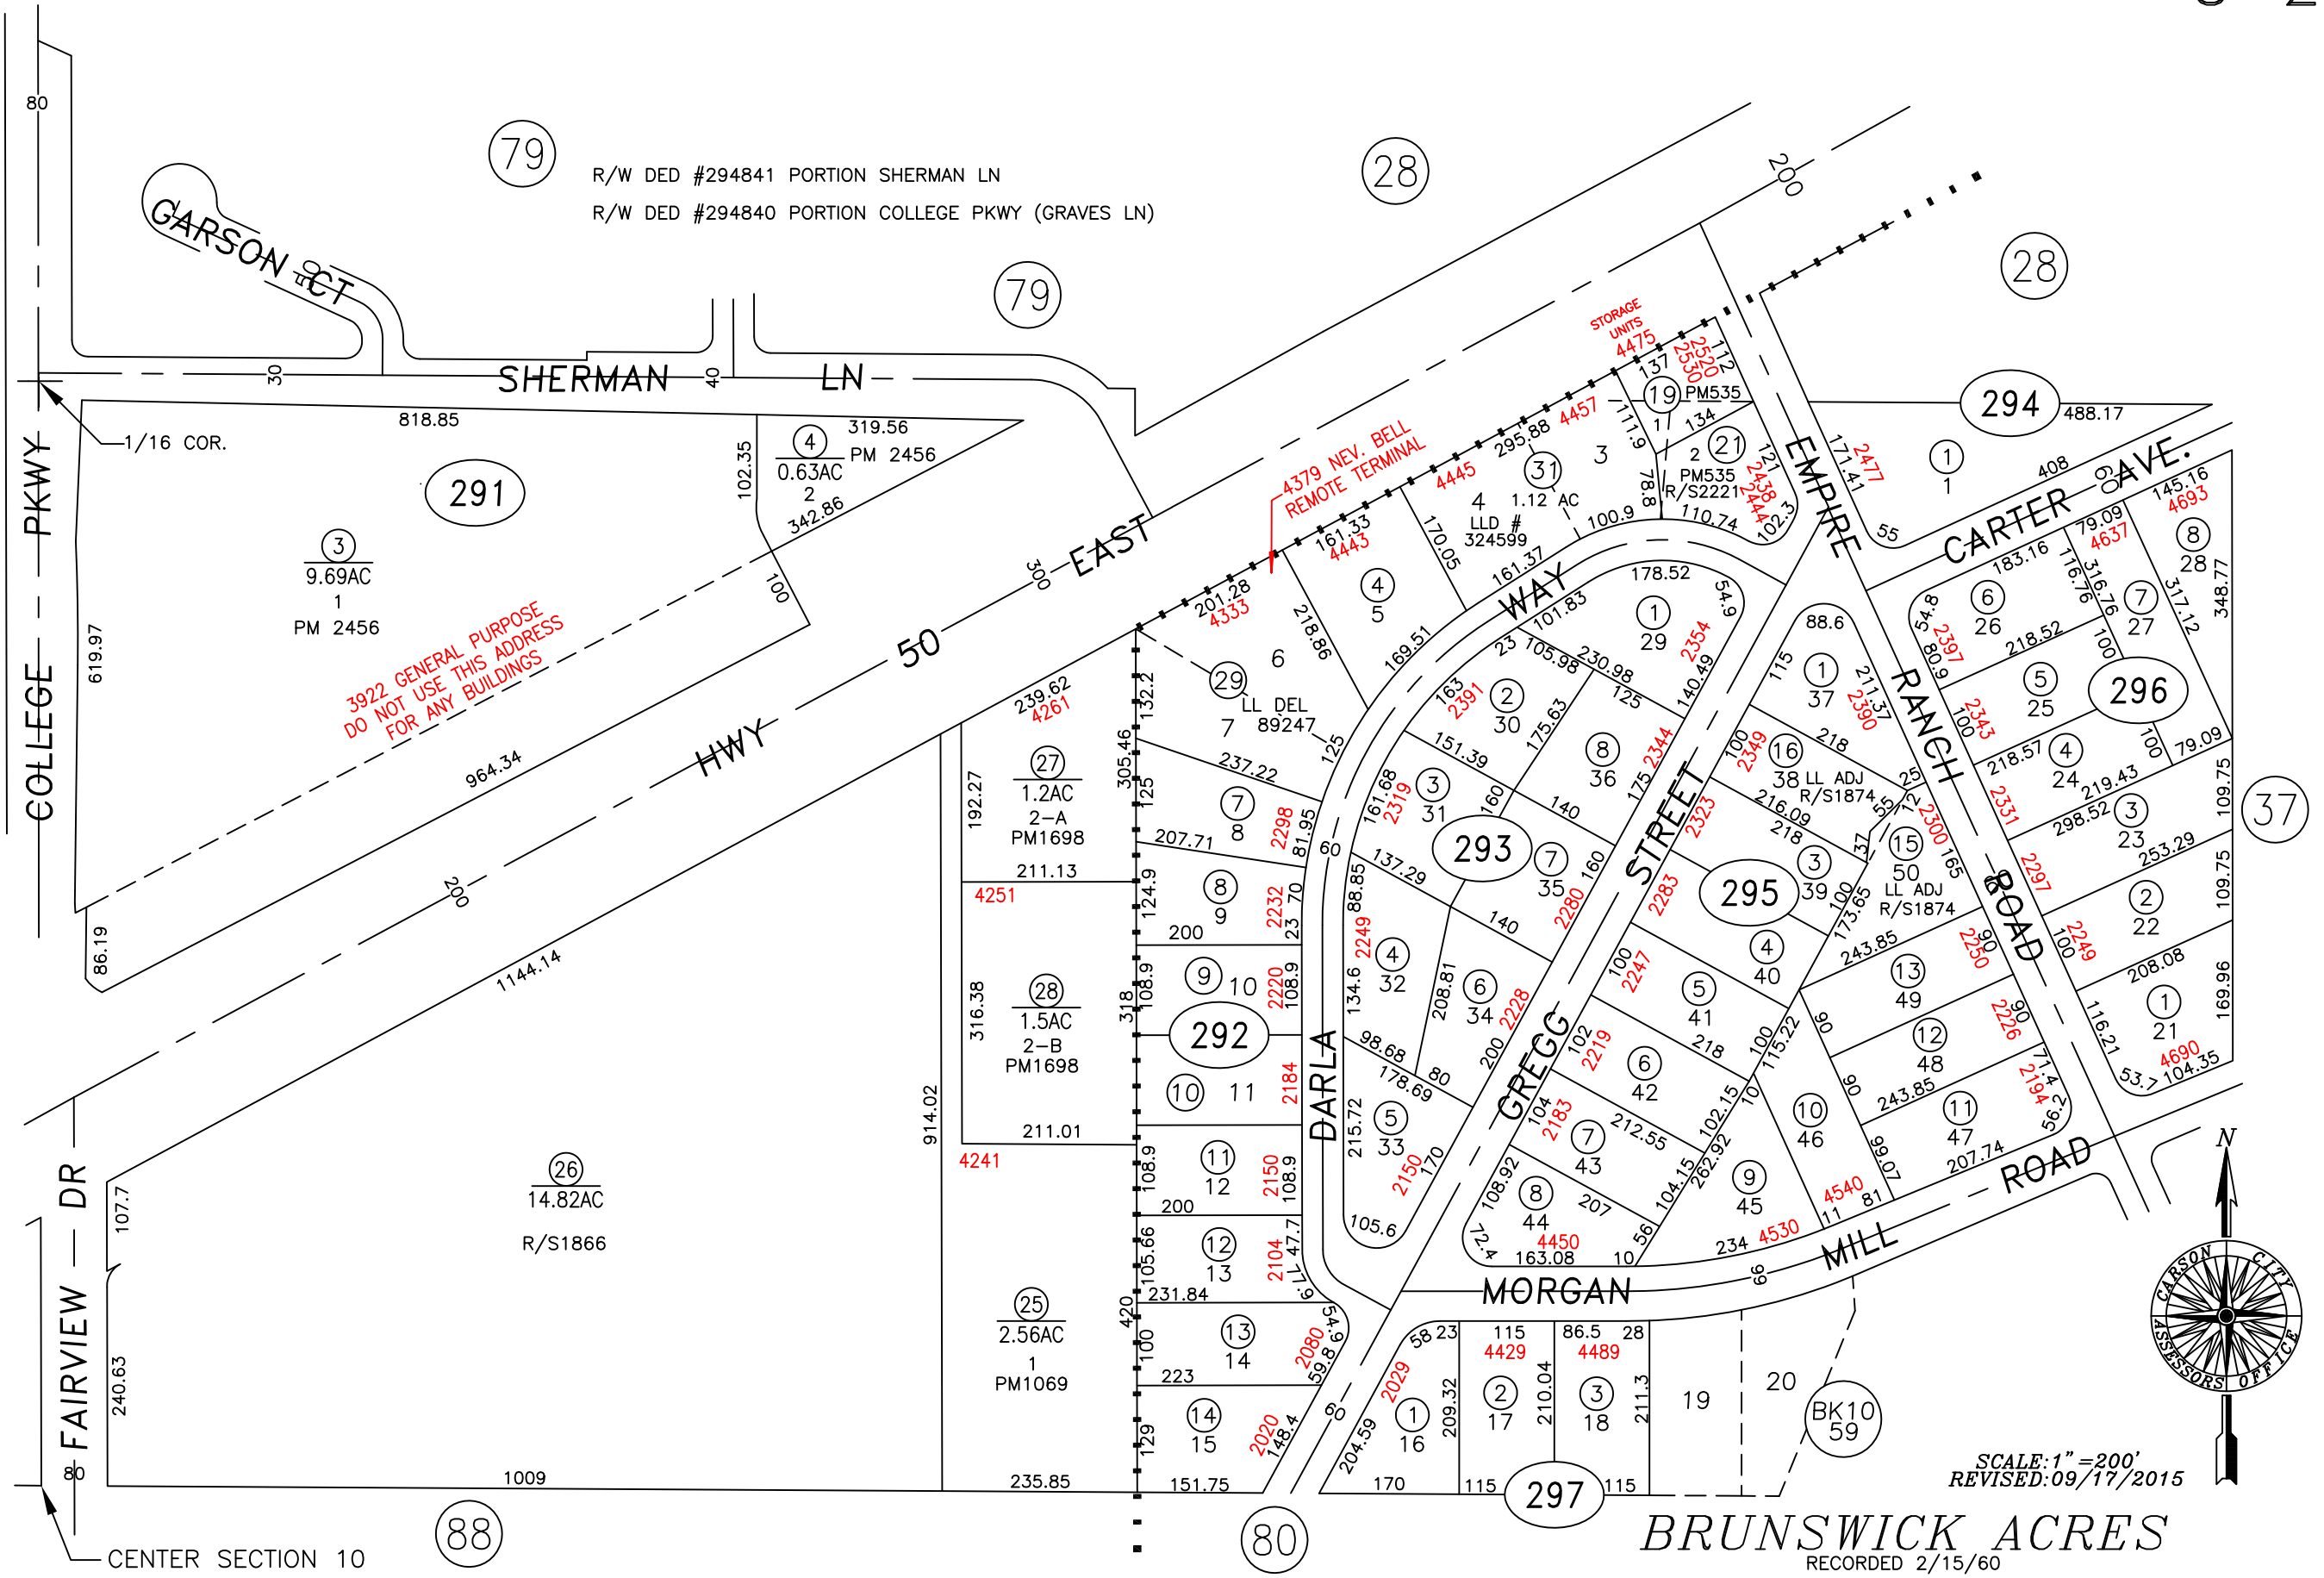

SCALE: 1" = 200'
REVISED: 09/17/2015

BRUNSWICK ACRES
RECORDED 2/15/60