
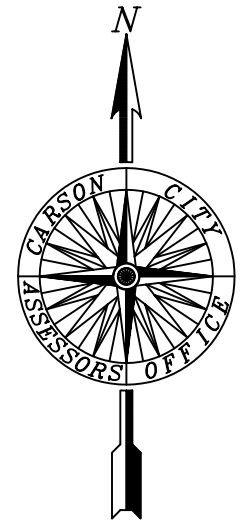


CARSON CITY, NEVADA
 THIS MAP IS PREPARED FOR THE USE OF THE CARSON CITY
 ASSESSOR FOR ASSESSMENT AND ILLUSTRATIVE PURPOSES
 ONLY. IT DOES NOT REPRESENT A SURVEY. NO LIABILITY
 IS ASSUMED AS TO THE SUFFICIENCY OR ACCURACY OF
 THE DATA DELINEATED HEREON.

31 | 32

SW1/4 SW1/4 SECTION 32, T.16 N., R.20 E., M.D.B. & M.

8-04

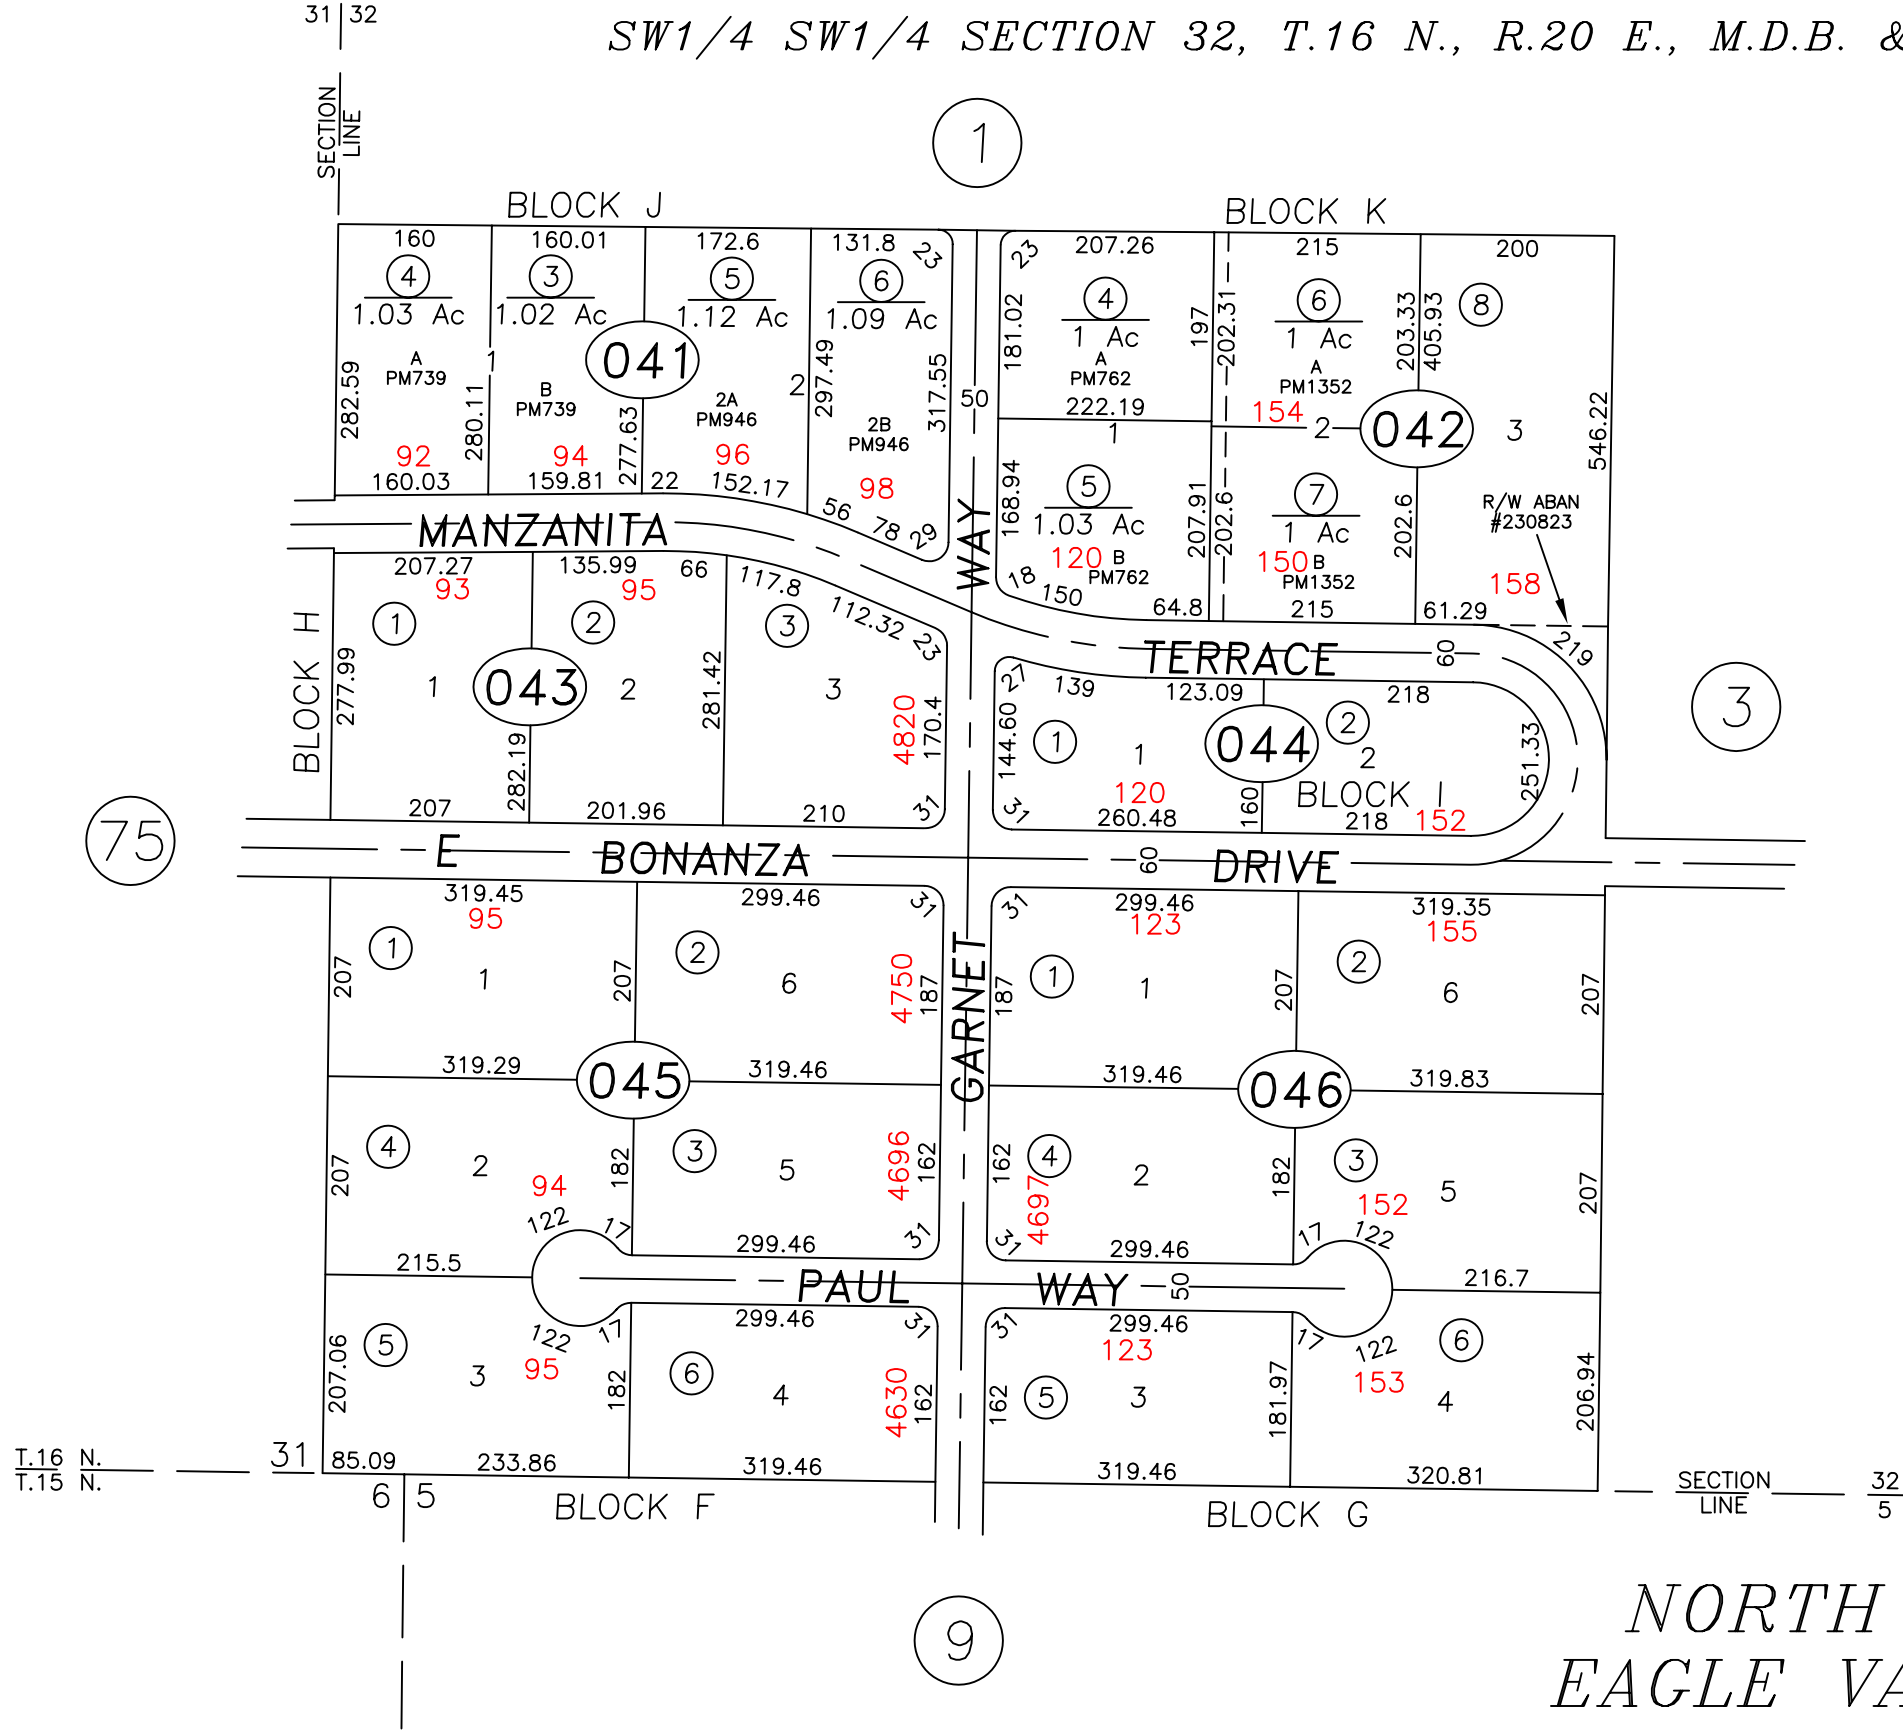

Scale: 1" = 200'
 Revised 09.06.2002

NORTH ADDITION
 EAGLE VALLEY VISTA
 SUBDIVISION
 RECORDED 7/11/62

Added 'E' to the Bonanza Drive