


PORTION T.15 N., R.20 E.,  
PORTION T.15 N., R.21 E.,  
PORTION T.15 N., R.22 E.,  
M.D.B. & M.

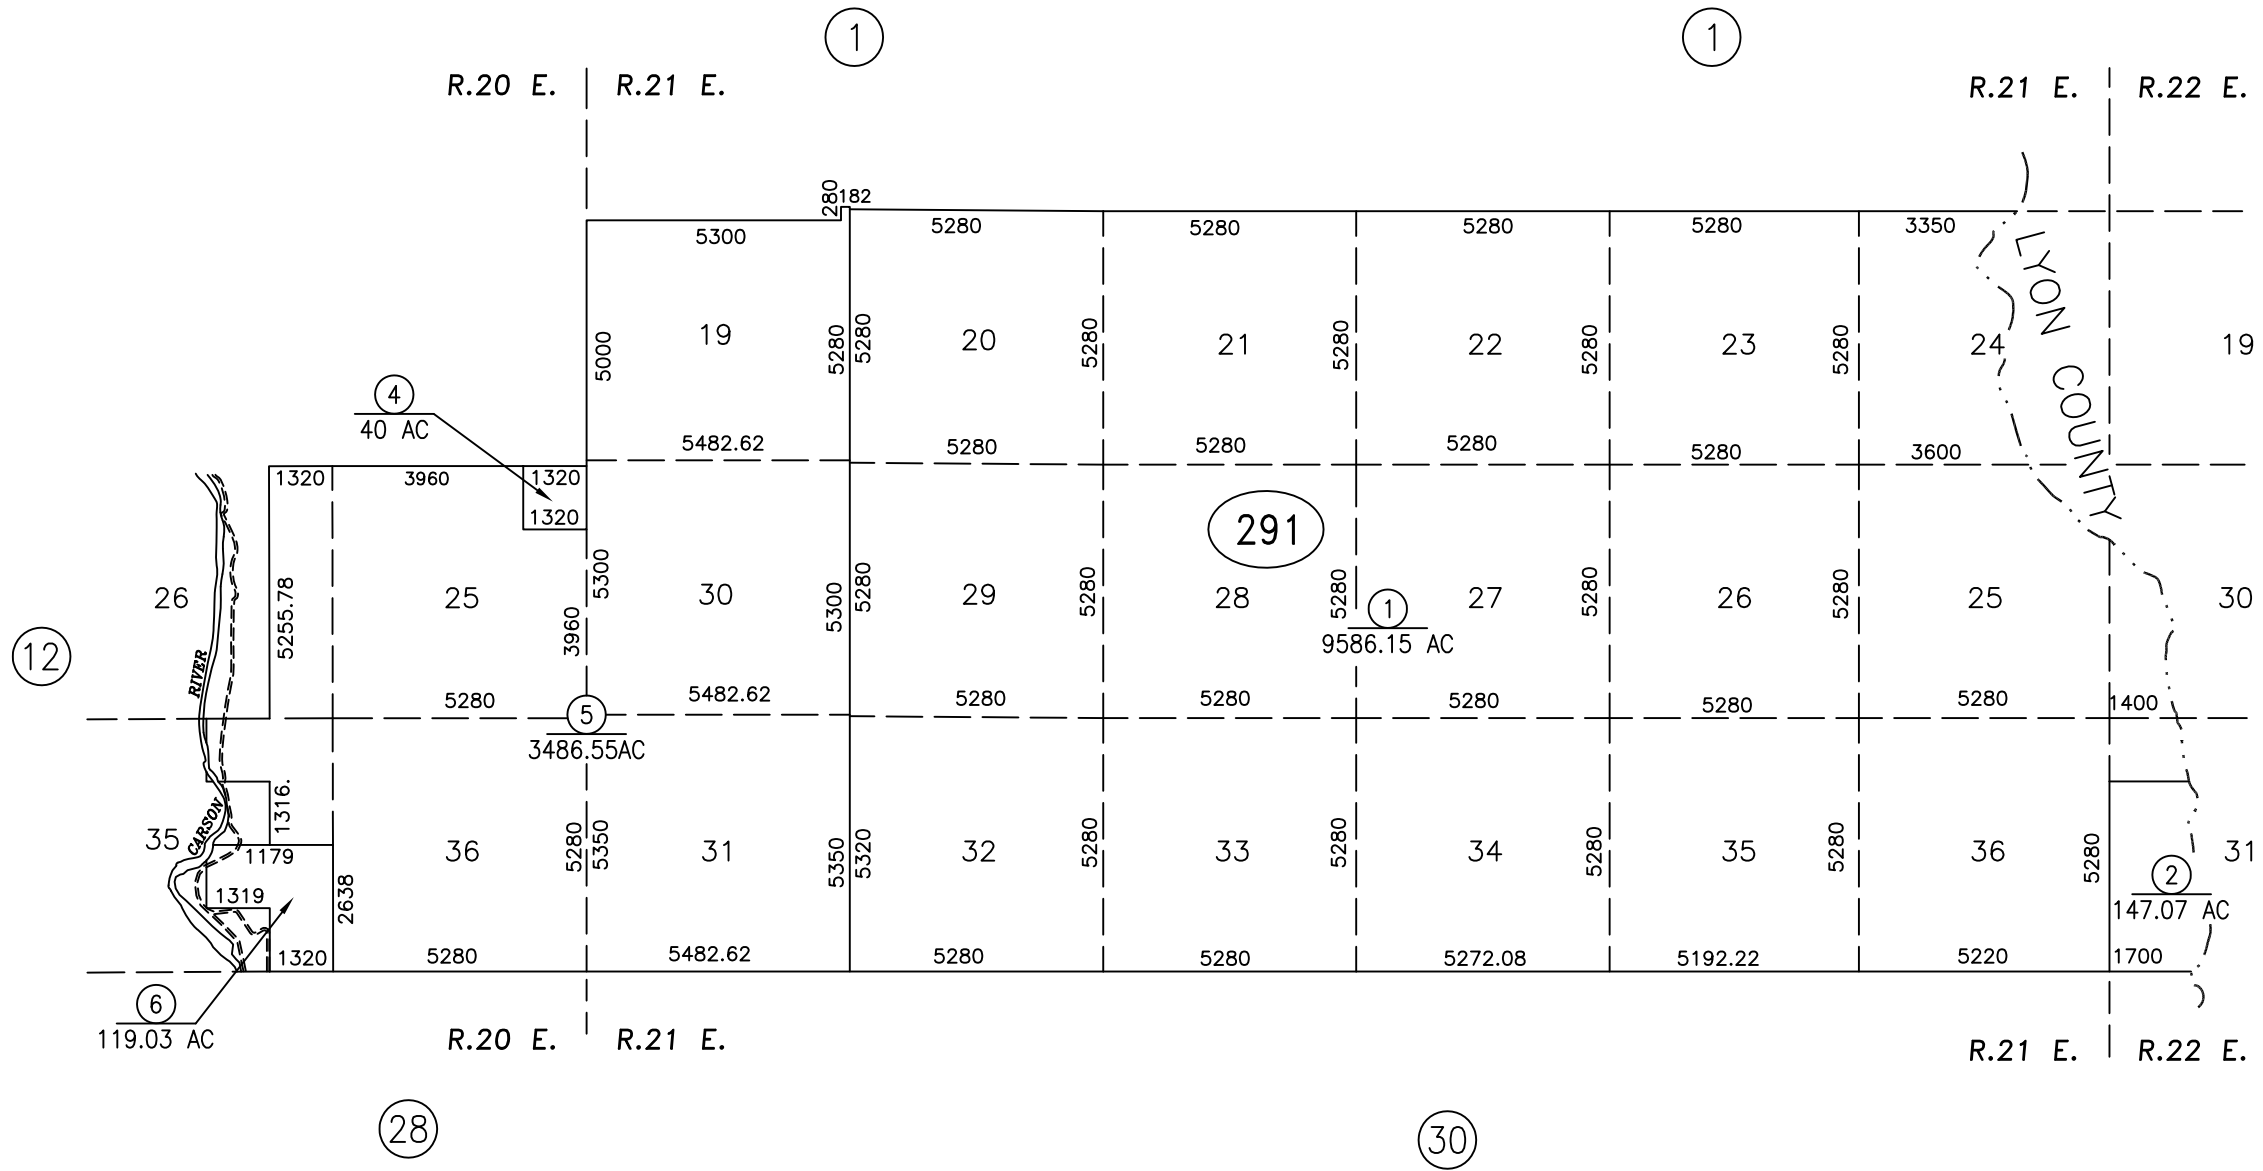

SCALE: 1" = 4000'  
REVISED: 12/30/2015

CORRECTED THE DISCLAIMER

CARSON CITY, NEVADA  
 THIS MAP IS PREPARED FOR THE USE OF THE CARSON CITY  
 ASSESSOR FOR ASSESSMENT AND ILLUSTRATIVE PURPOSES  
 ONLY, IT DOES NOT REPRESENT A SURVEY. NO LIABILITY  
 IS ASSUMED AS TO THE SUFFICIENCY OR ACCURACY OF THE  
 DATA DELINEATED HEREON. YOU CAN VIEW AND PRINT OUR  
 MAPS AT NO CHARGE FROM OUR WEBSITE AT: <http://ccapps.org/publicgis/>

NOTES:  
 SOME PARCELS DELINEATED HEREON MAY NOT  
 BE PRESENTED IN TRUE SIZE, SHAPE, OR LOCATION  
 DUE TO DISCREPANCIES BETWEEN LOT LINES.