


N 1/2 SECTION 2, T.14 N., R.20 E., M.D.B. & M.

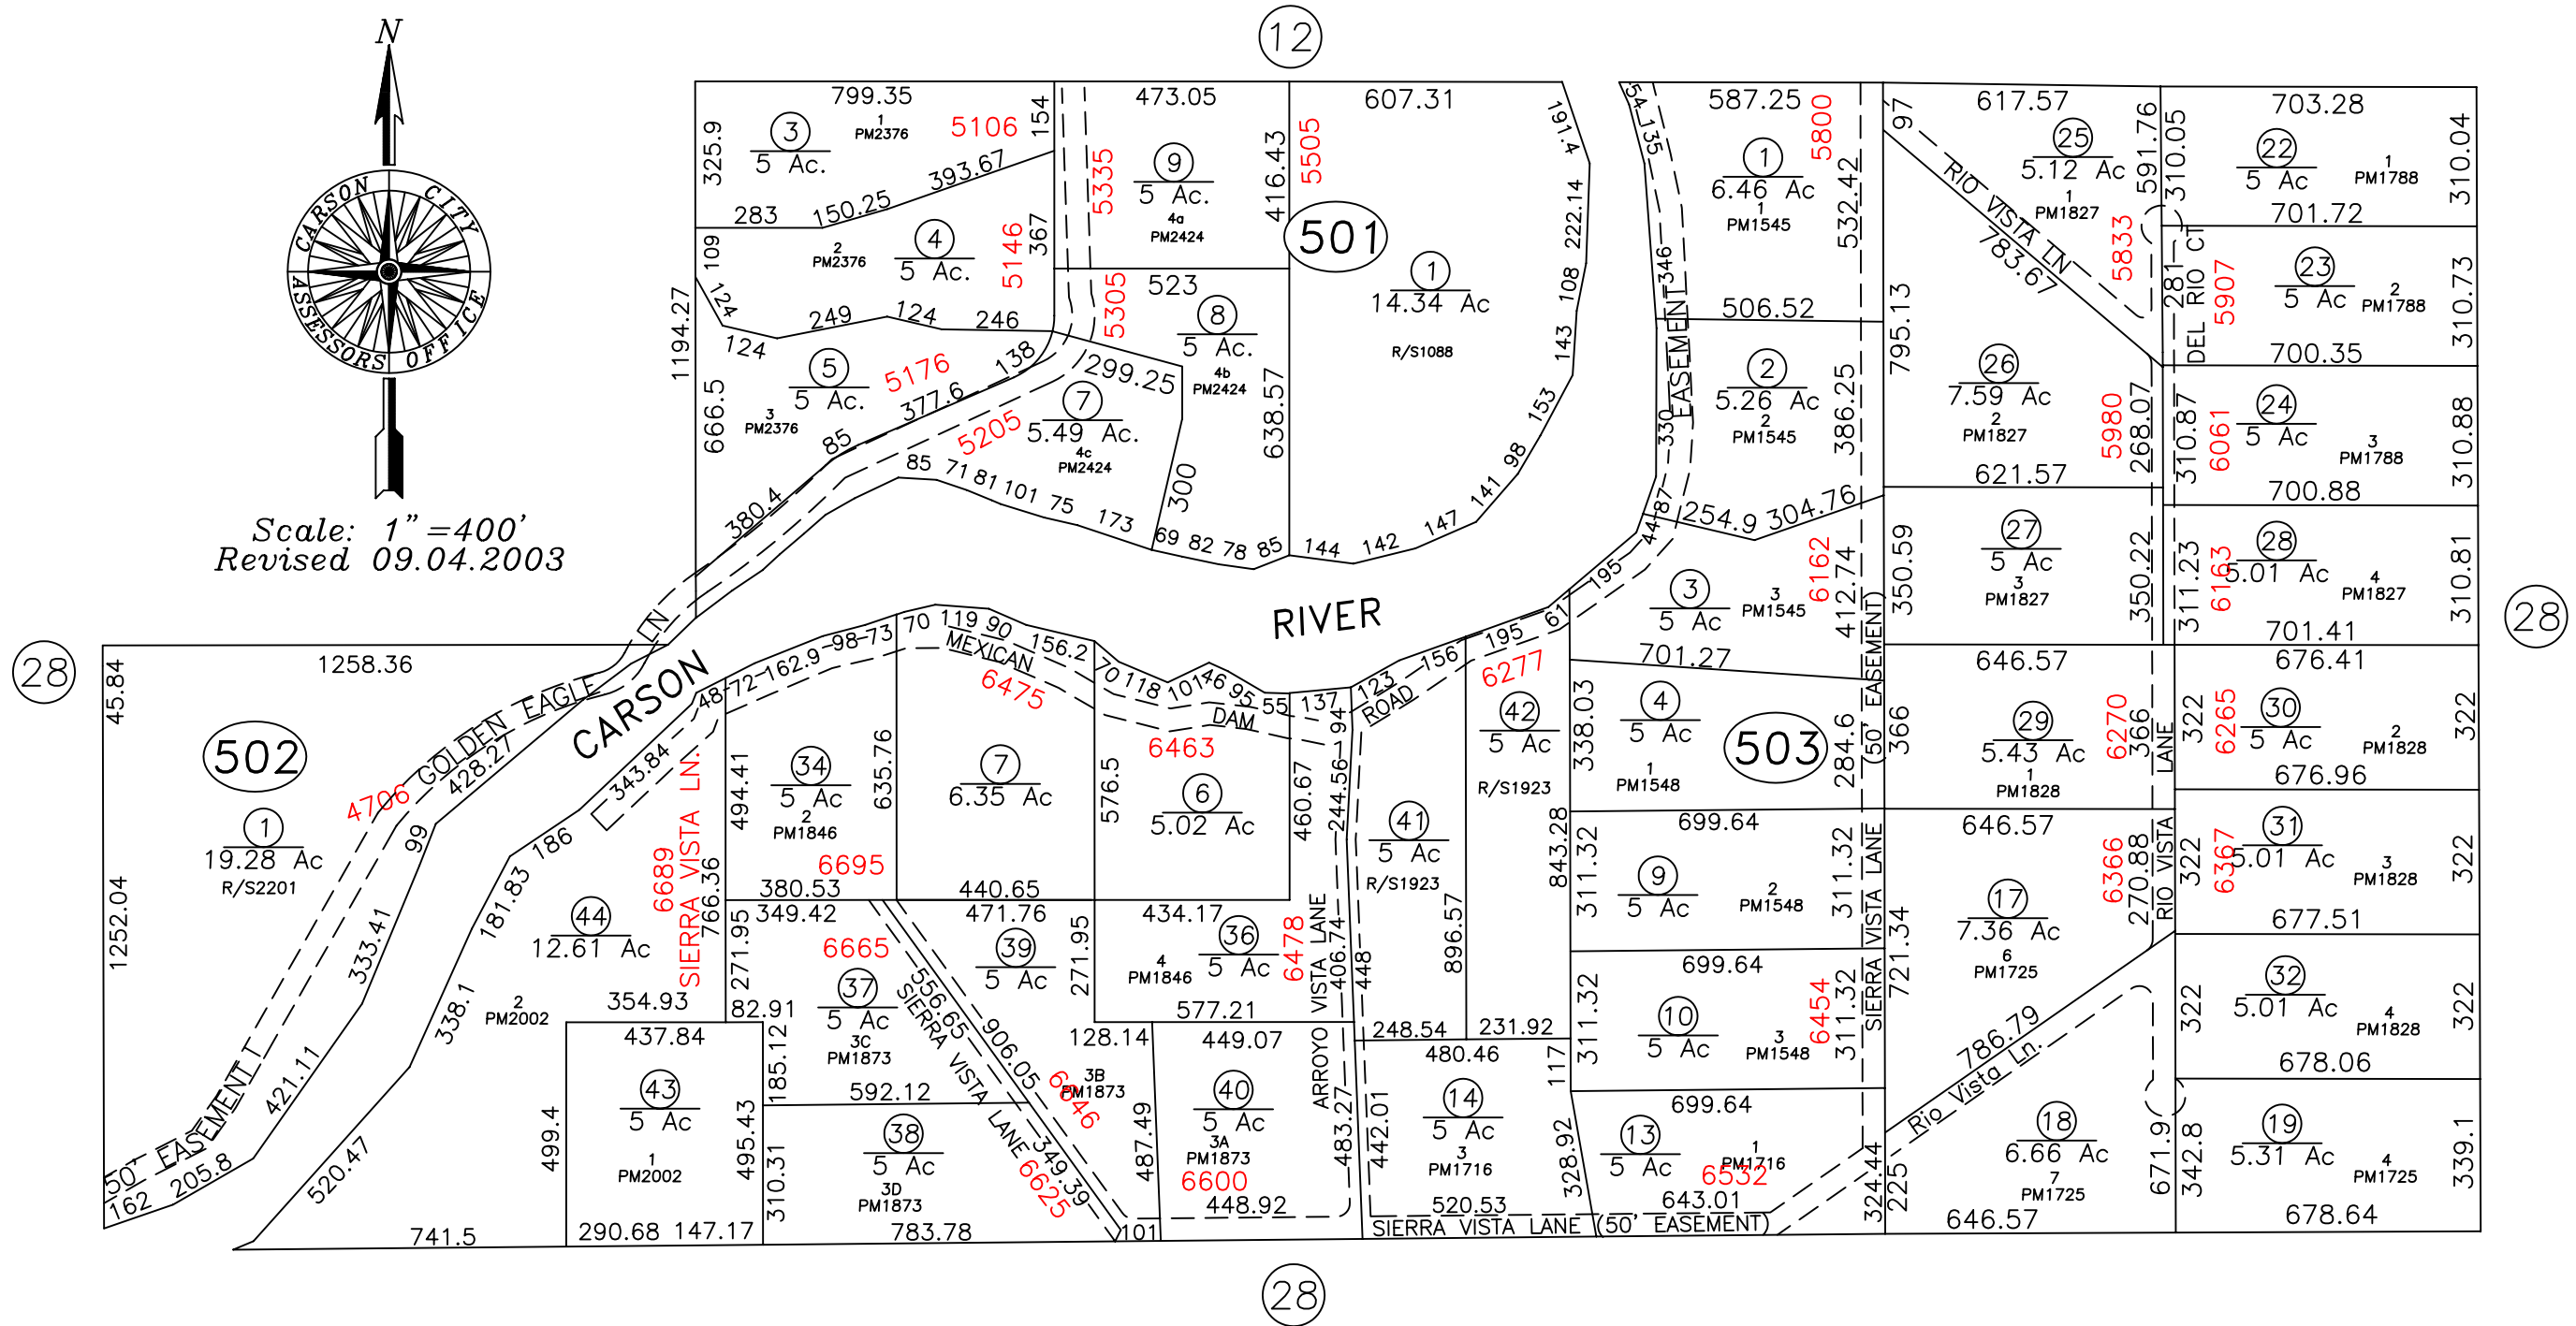

Scale: 1" = 400'
Revised 09.04.2003



Added New Street Name GOLDEN EAGLE LN

CARSON CITY, NEVADA
THIS MAP IS PREPARED FOR THE USE OF THE CARSON CITY ASSESSOR FOR ASSESSMENT AND ILLUSTRATIVE PURPOSES ONLY, IT DOES NOT REPRESENT A SURVEY. NO LIABILITY IS ASSUMED AS TO THE SUFFICIENCY OR ACCURACY OF THE DATA DELINEATED HEREON.

SEE CARSON RIVER AREA ADDRESS FOLDER
BEFORE ADDING ADDRESSES TO LAND MANAGEMENT

NOTES:
OWNERSHIP TO HIGH-WATER MARK OF RIVER.
EASEMENT LOCATIONS PER PARCEL MAPS LISTED.
EASEMENTS NAMED BY PUBLIC WORKS FOR ADDRESS PURPOSES.