


BK8
53

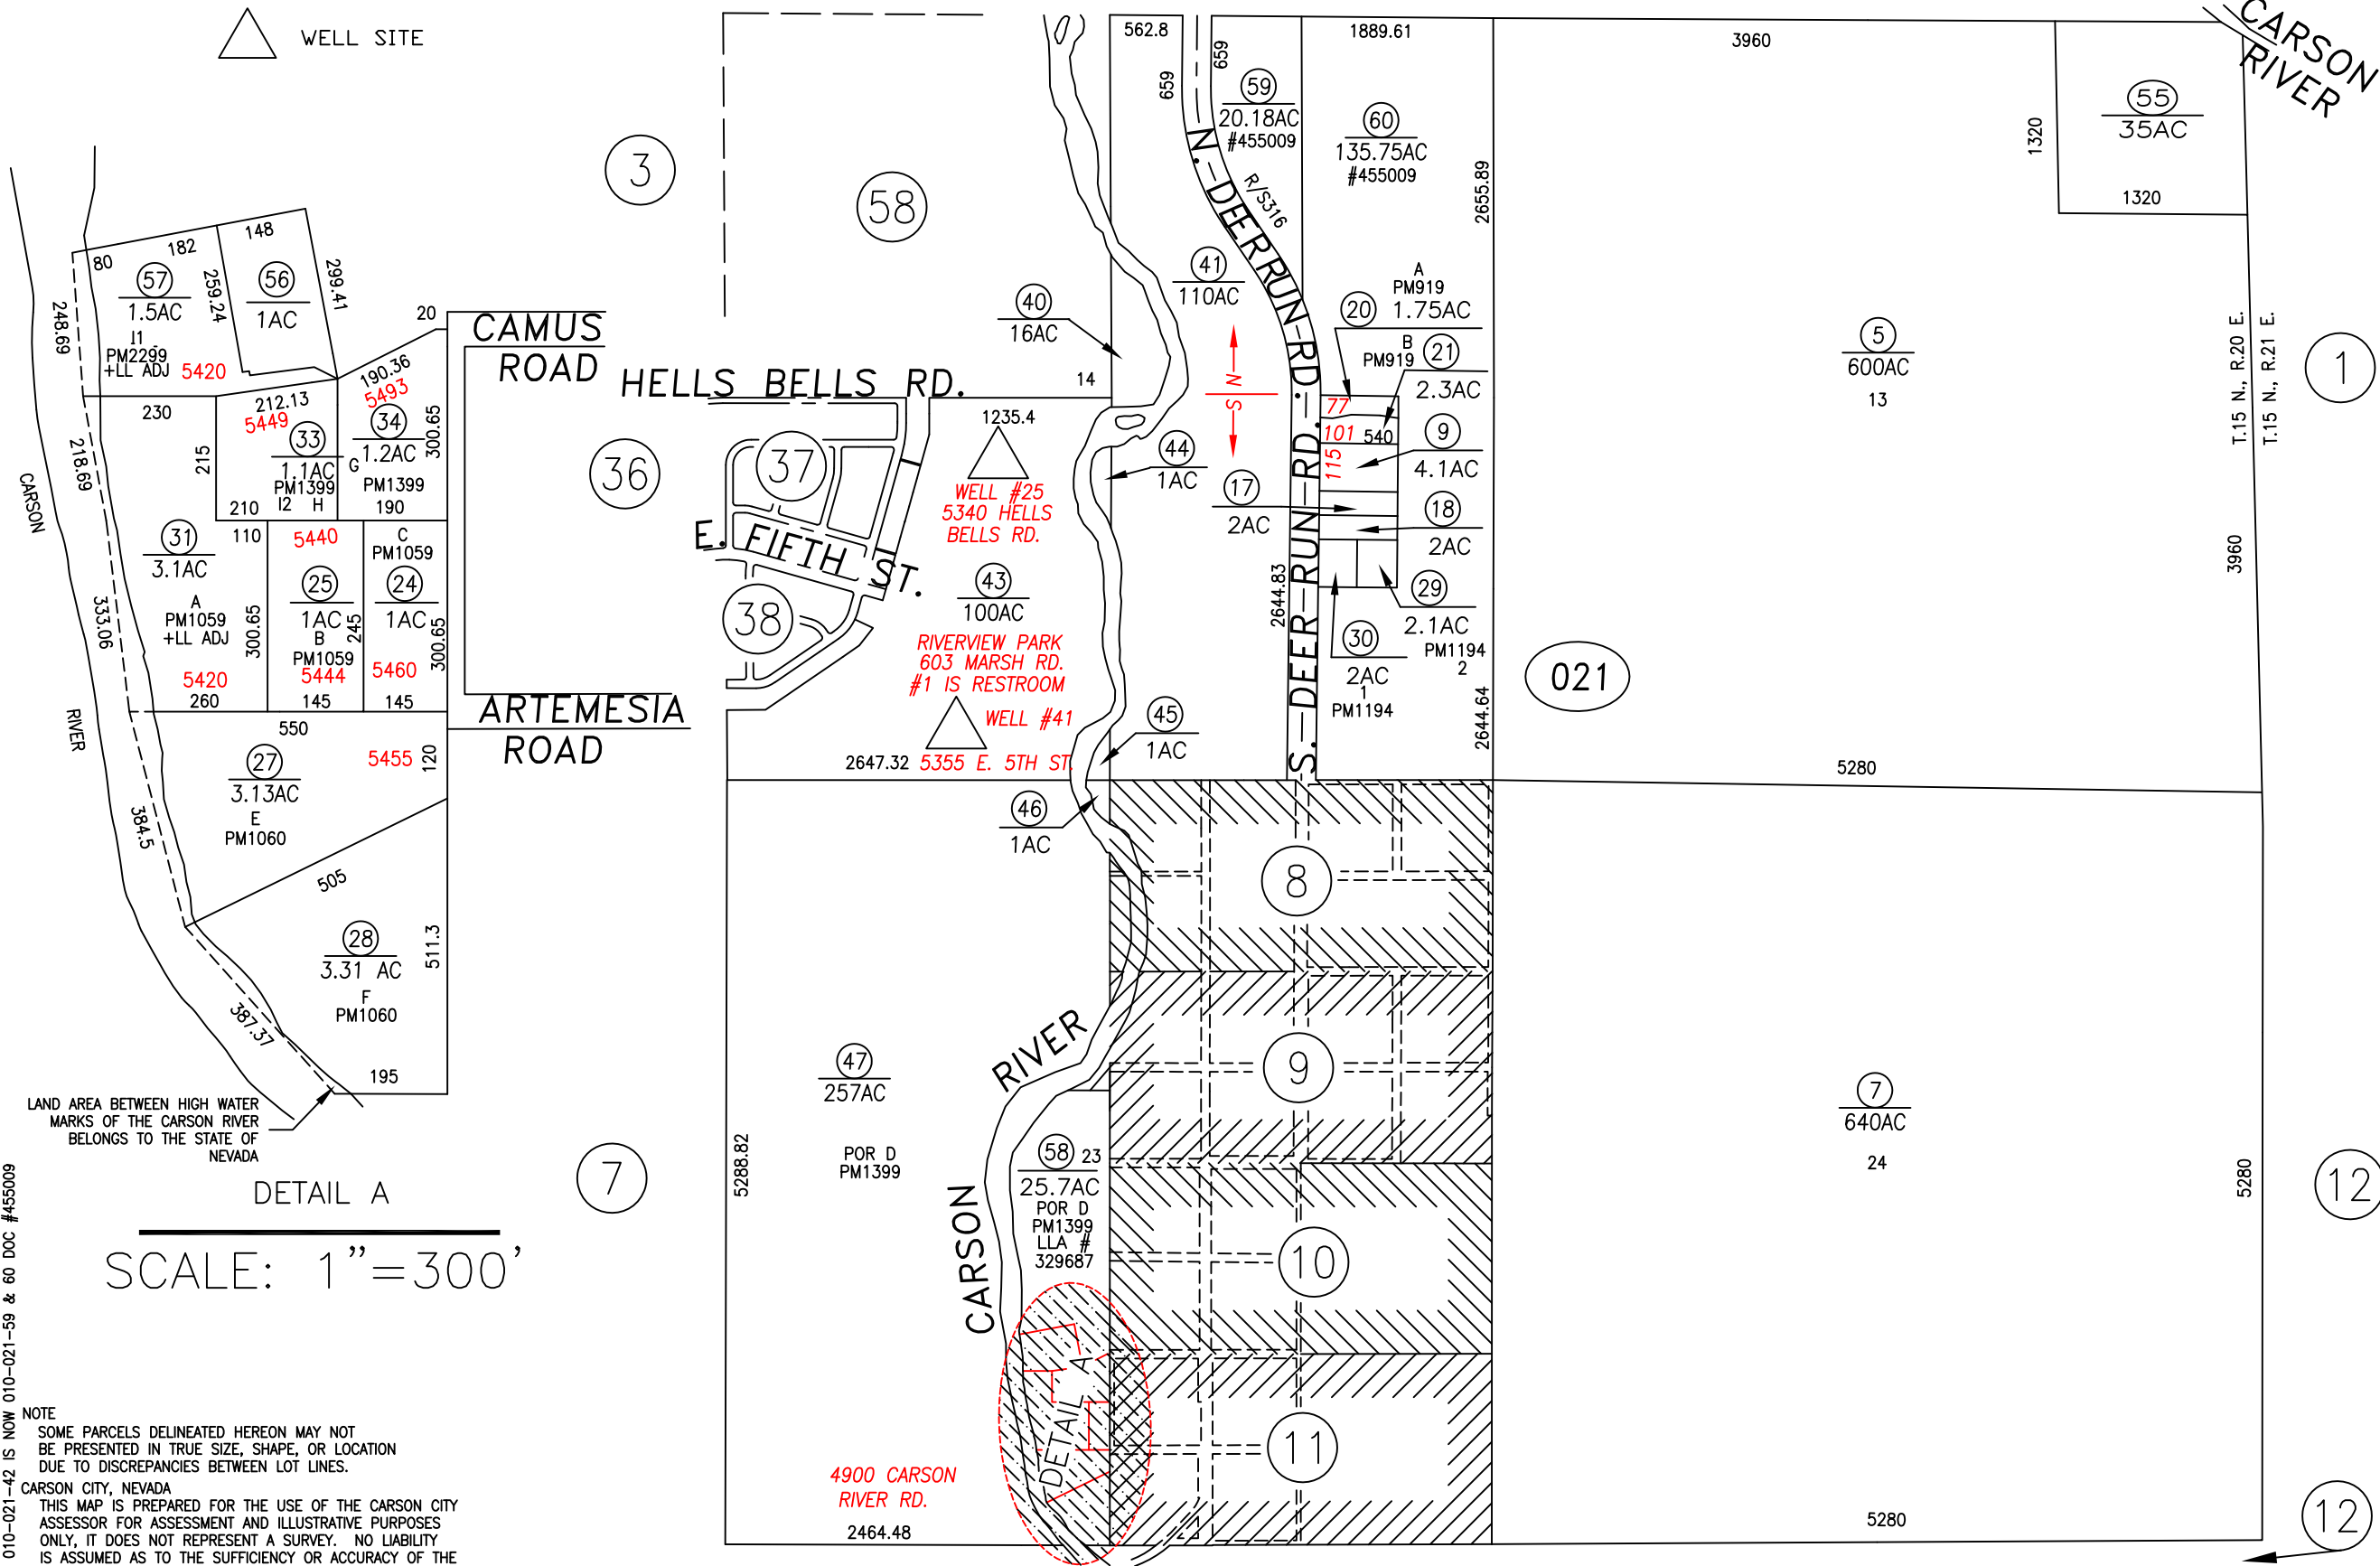


WELL SITE

LAND AREA BETWEEN HIGH WATER MARKS OF THE CARSON RIVER BELONGS TO THE STATE OF NEVADA

DETAIL A

SCALE: 1" = 300'

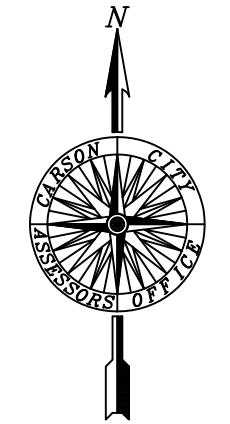

SCALE: 1" = 1200'
REVISED: 09/23/2015

PARCEL 010-021-42 IS NOW 010-021-59 & 60 DOC #455009

NOTE
SOME PARCELS DELINEATED HEREON MAY NOT BE PRESENTED IN TRUE SIZE, SHAPE, OR LOCATION DUE TO DISCREPANCIES BETWEEN LOT LINES.

CARSON CITY, NEVADA
THIS MAP IS PREPARED FOR THE USE OF THE CARSON CITY ASSESSOR FOR ASSESSMENT AND ILLUSTRATIVE PURPOSES ONLY, IT DOES NOT REPRESENT A SURVEY. NO LIABILITY IS ASSUMED AS TO THE SUFFICIENCY OR ACCURACY OF THE DATA DELINEATED HEREON. YOU CAN VIEW AND PRINT OUR MAPS AT NO CHARGE FROM OUR WEBSITE AT WWW.CARSON-CITY.NV.US