



SE 1/4 SW 1/4 AND SW 1/4 SE 1/4
SECTION 3, T.14 N., R.20 E., M.D.B. & M.

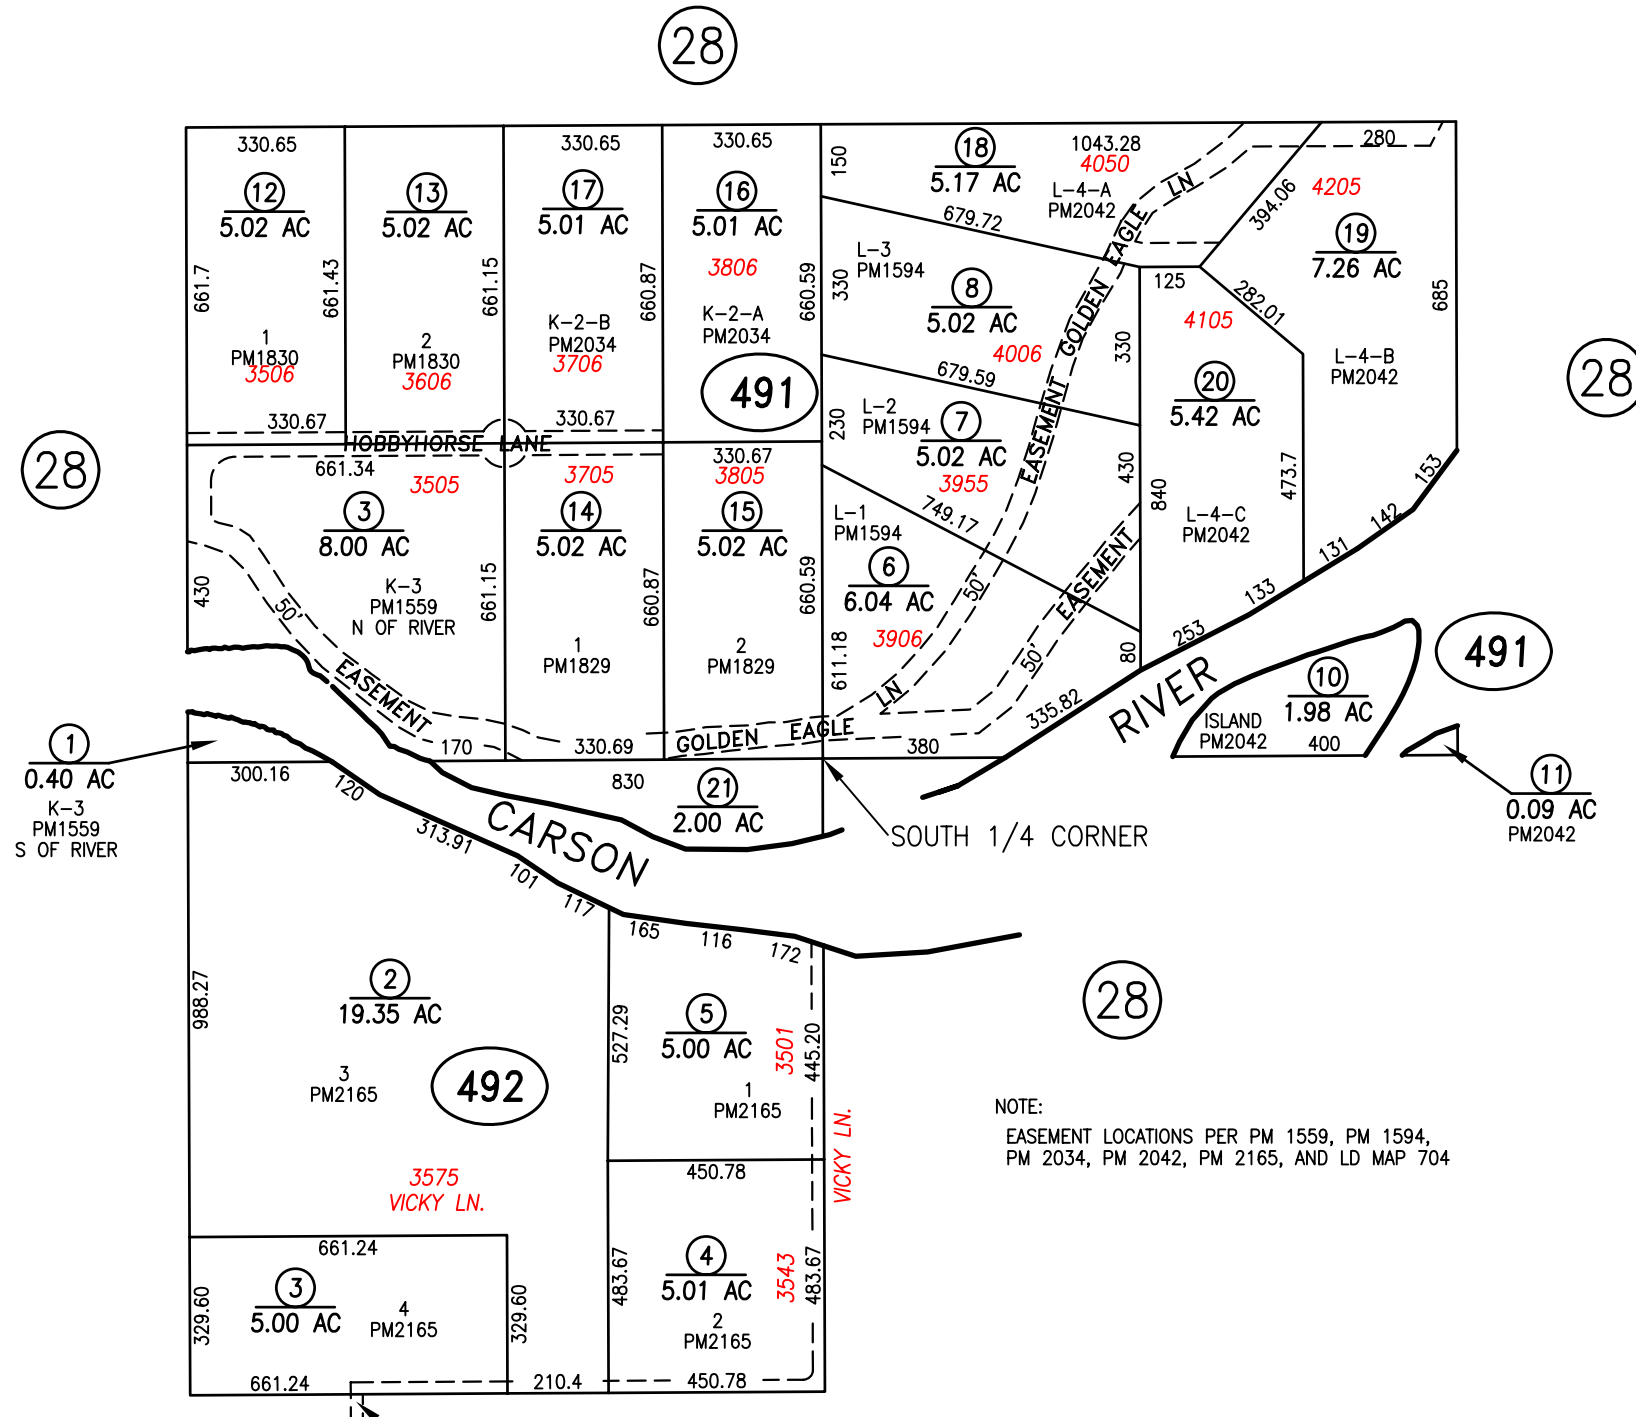

NOTE:
EASEMENT LOCATIONS PER PM 1559, PM 1594,
PM 2034, PM 2042, PM 2165, AND LD MAP 704

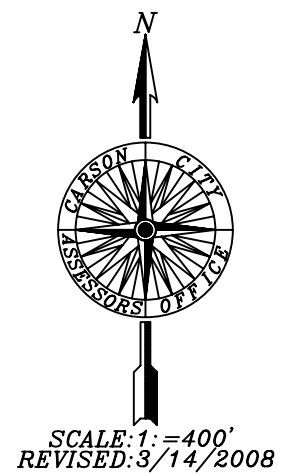

FIXED VICKY LN LABEL - STANDARDIZED PAGE.

NOTE
SOME PARCELS DELINEATED HEREON MAY NOT
BE PRESENTED IN TRUE SIZE, SHAPE, OR LOCATION
DUE TO DISCREPANCIES BETWEEN LOT LINES.
CARSON CITY, NEVADA
THIS MAP IS PREPARED FOR THE USE OF THE CARSON CITY
ASSESSOR FOR ASSESSMENT AND ILLUSTRATIVE PURPOSES
ONLY, IT DOES NOT REPRESENT A SURVEY. NO LIABILITY
IS ASSUMED AS TO THE SUFFICIENCY OR ACCURACY OF THE
DATA DELINEATED HEREON. YOU CAN VIEW AND PRINT OUR
MAPS AT NO CHARGE FROM OUR WEBSITE AT
WWW.CARSON-CITY.NV.US