



SECTION 22, T. 15 N., R. 20 E., M.D.B. & M.

10-63

REVERSION TO ACREAGE
CARSON CITY, NEVADA
THIS MAP IS PREPARED FOR THE USE OF THE CARSON CITY ASSESSOR FOR ASSESSMENT AND ILLUSTRATIVE PURPOSES ONLY, IT DOES NOT REPRESENT A SURVEY. NO LIABILITY IS ASSUMED AS TO THE SUFFICIENCY OR ACCURACY OF THE DATA DELINEATED HEREON. YOU CAN VIEW AND PRINT OUR MAPS AT NO CHARGE FROM OUR WEBSITE AT www.carson-city.nv.us/Assessor

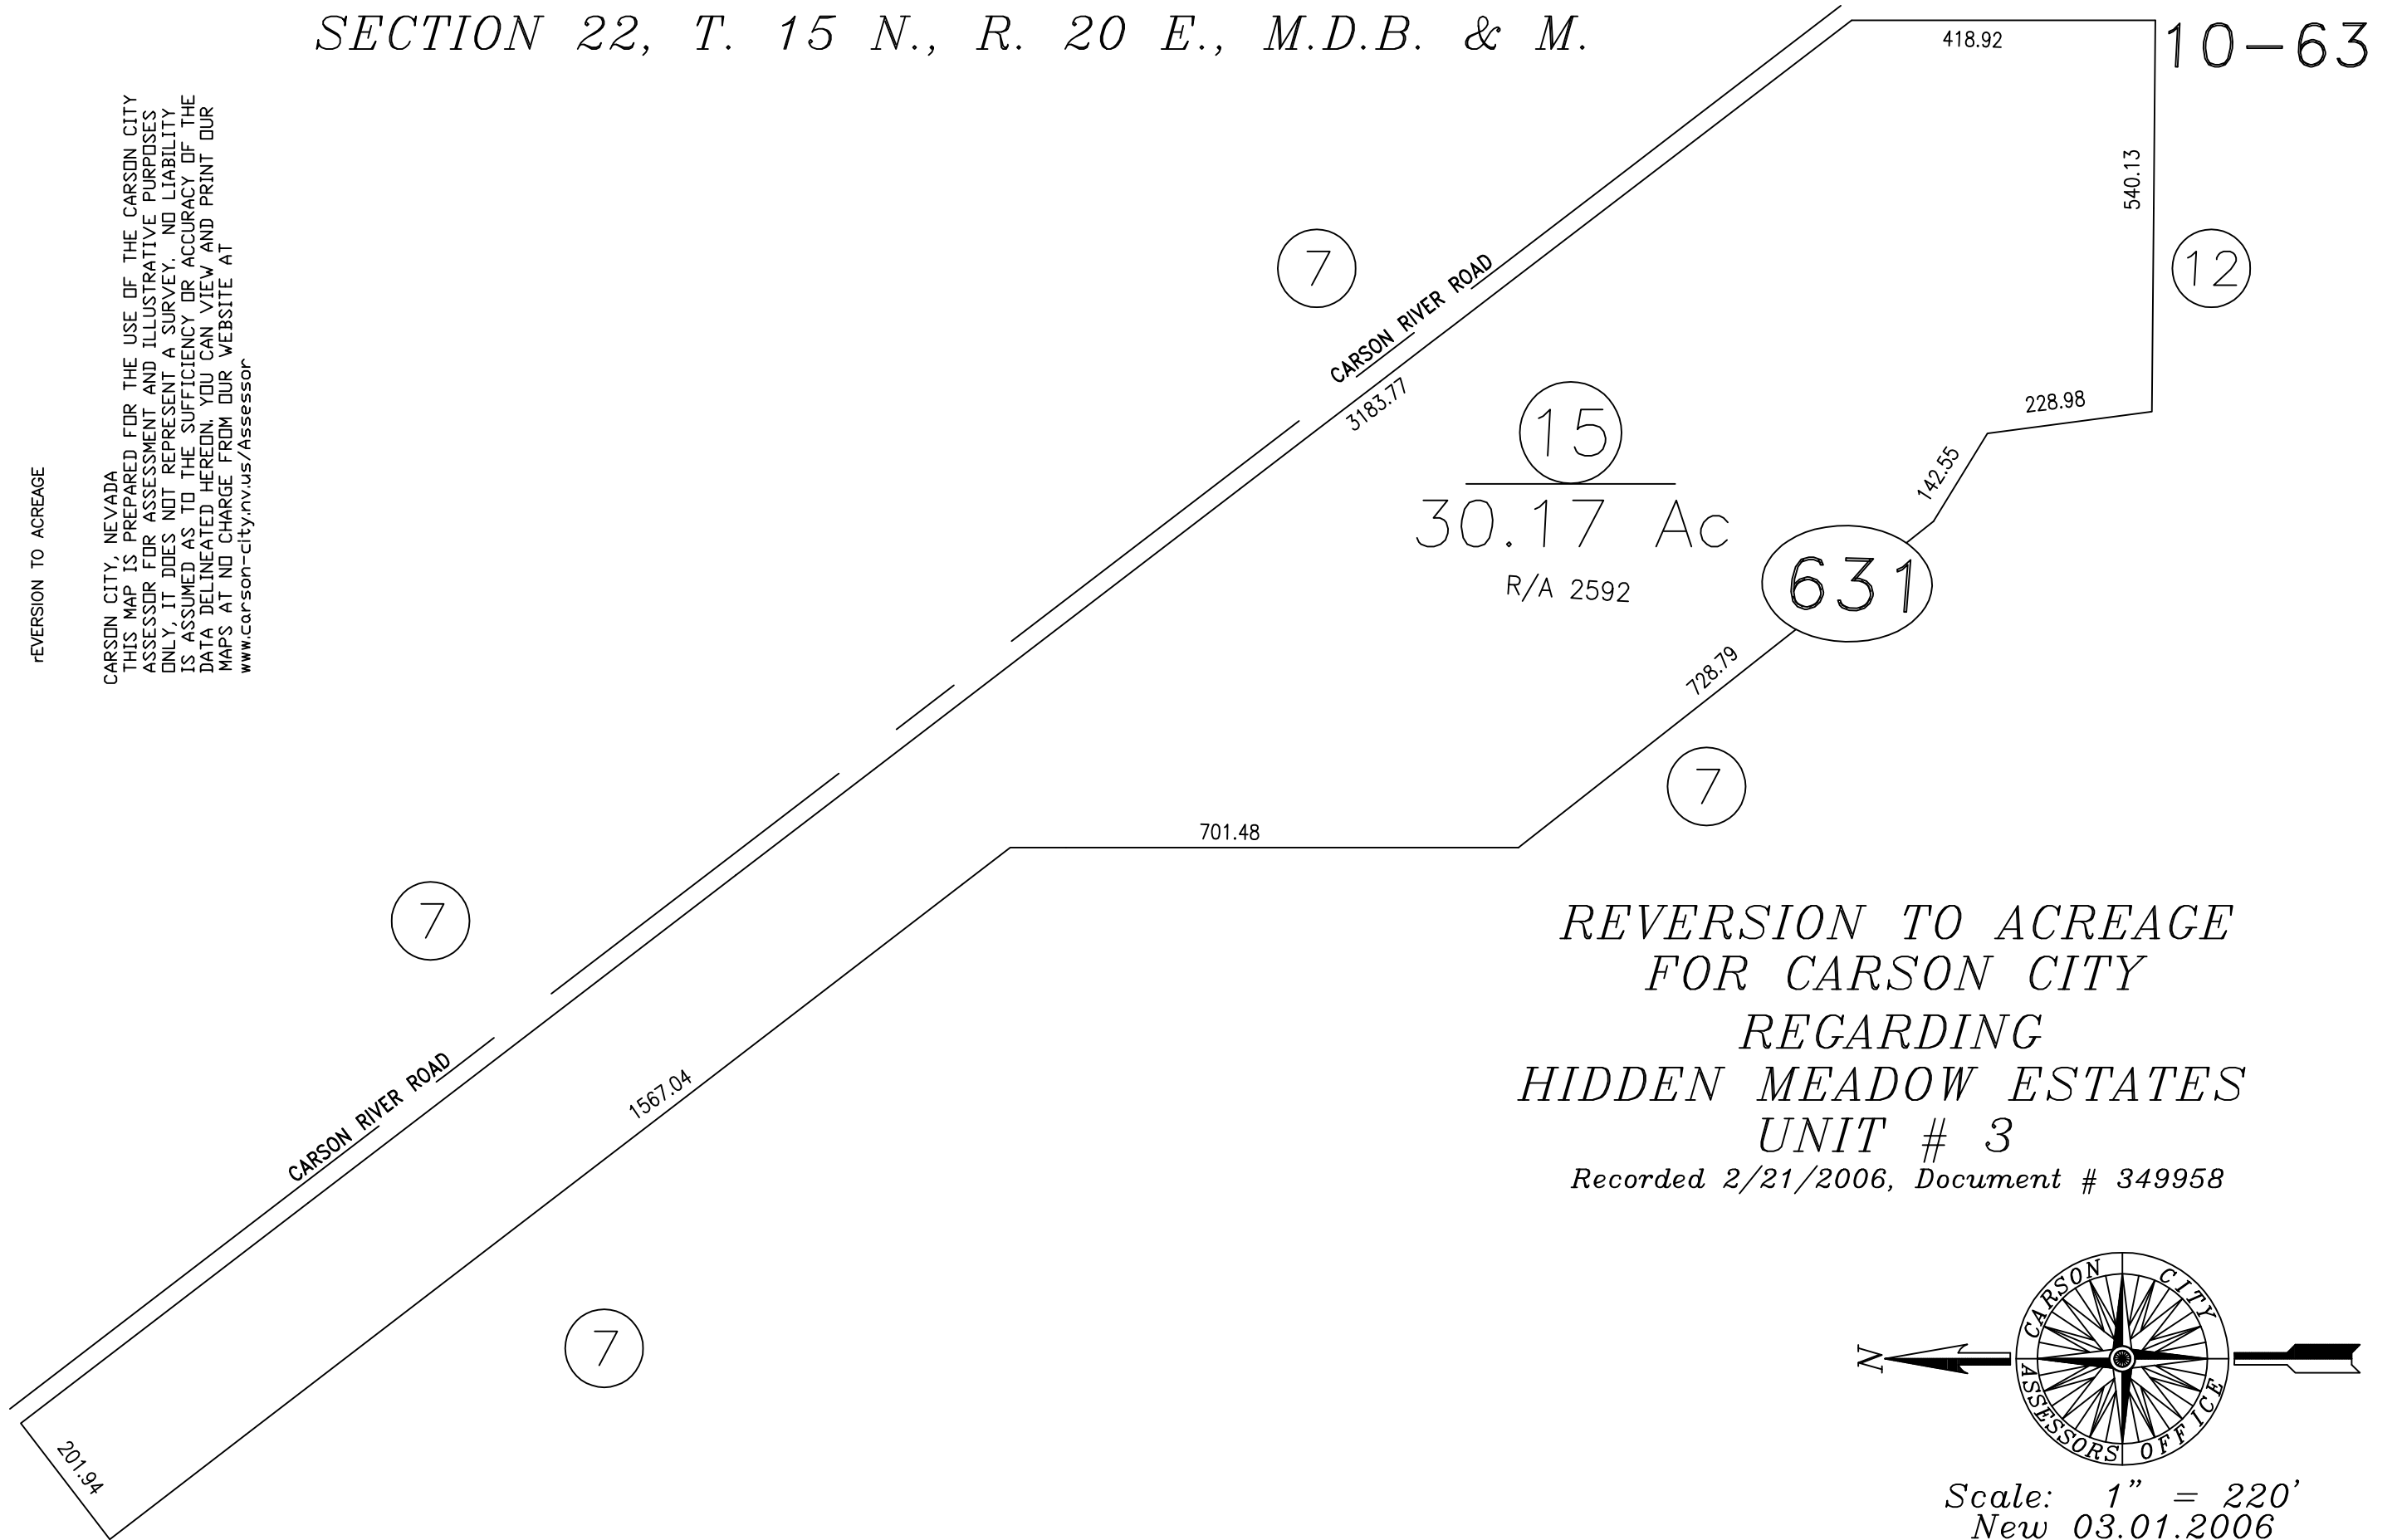

REVERSION TO ACREAGE
FOR CARSON CITY
REGARDING
HIDDEN MEADOW ESTATES
UNIT # 3
Recorded 2/21/2006, Document # 349958

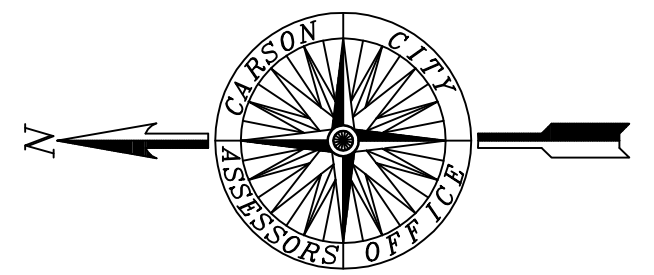

Scale: 1" = 220'
New 03.01.2006