

SUNLAND VISTA  
SUBDIVISION  
UNIT NO. 2

PORTION NE1/4 SE1/4 SEC. 8  
T.15 N., R.20 E., M.D.B. & M.



2-19

SUNLAND VISTA  
SUBDIVISION  
UNIT 1  
RECORDED 5/3/60

1/16 CORNER  
1/16 SECTION LINE  
10

1/16 SECTION LINE  
PORTION SE1/4 SE1/4 SEC. 8  
T.15 N., R.20 E., M.D.B. & M.

CARSON CITY, NEVADA  
THIS MAP IS PREPARED FOR THE USE OF THE CARSON CITY  
ASSESSOR FOR ASSESSMENT AND ILLUSTRATIVE PURPOSES  
ONLY, IT DOES NOT REPRESENT A SURVEY. NO LIABILITY  
IS ASSUMED AS TO THE SUFFICIENCY OR ACCURACY OF  
THE DATA DELINEATED HEREON.

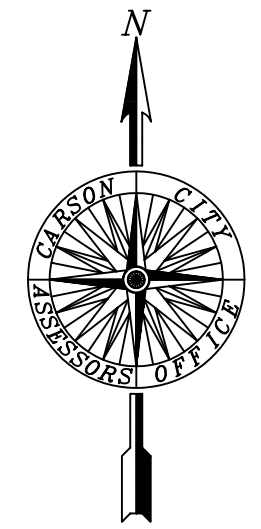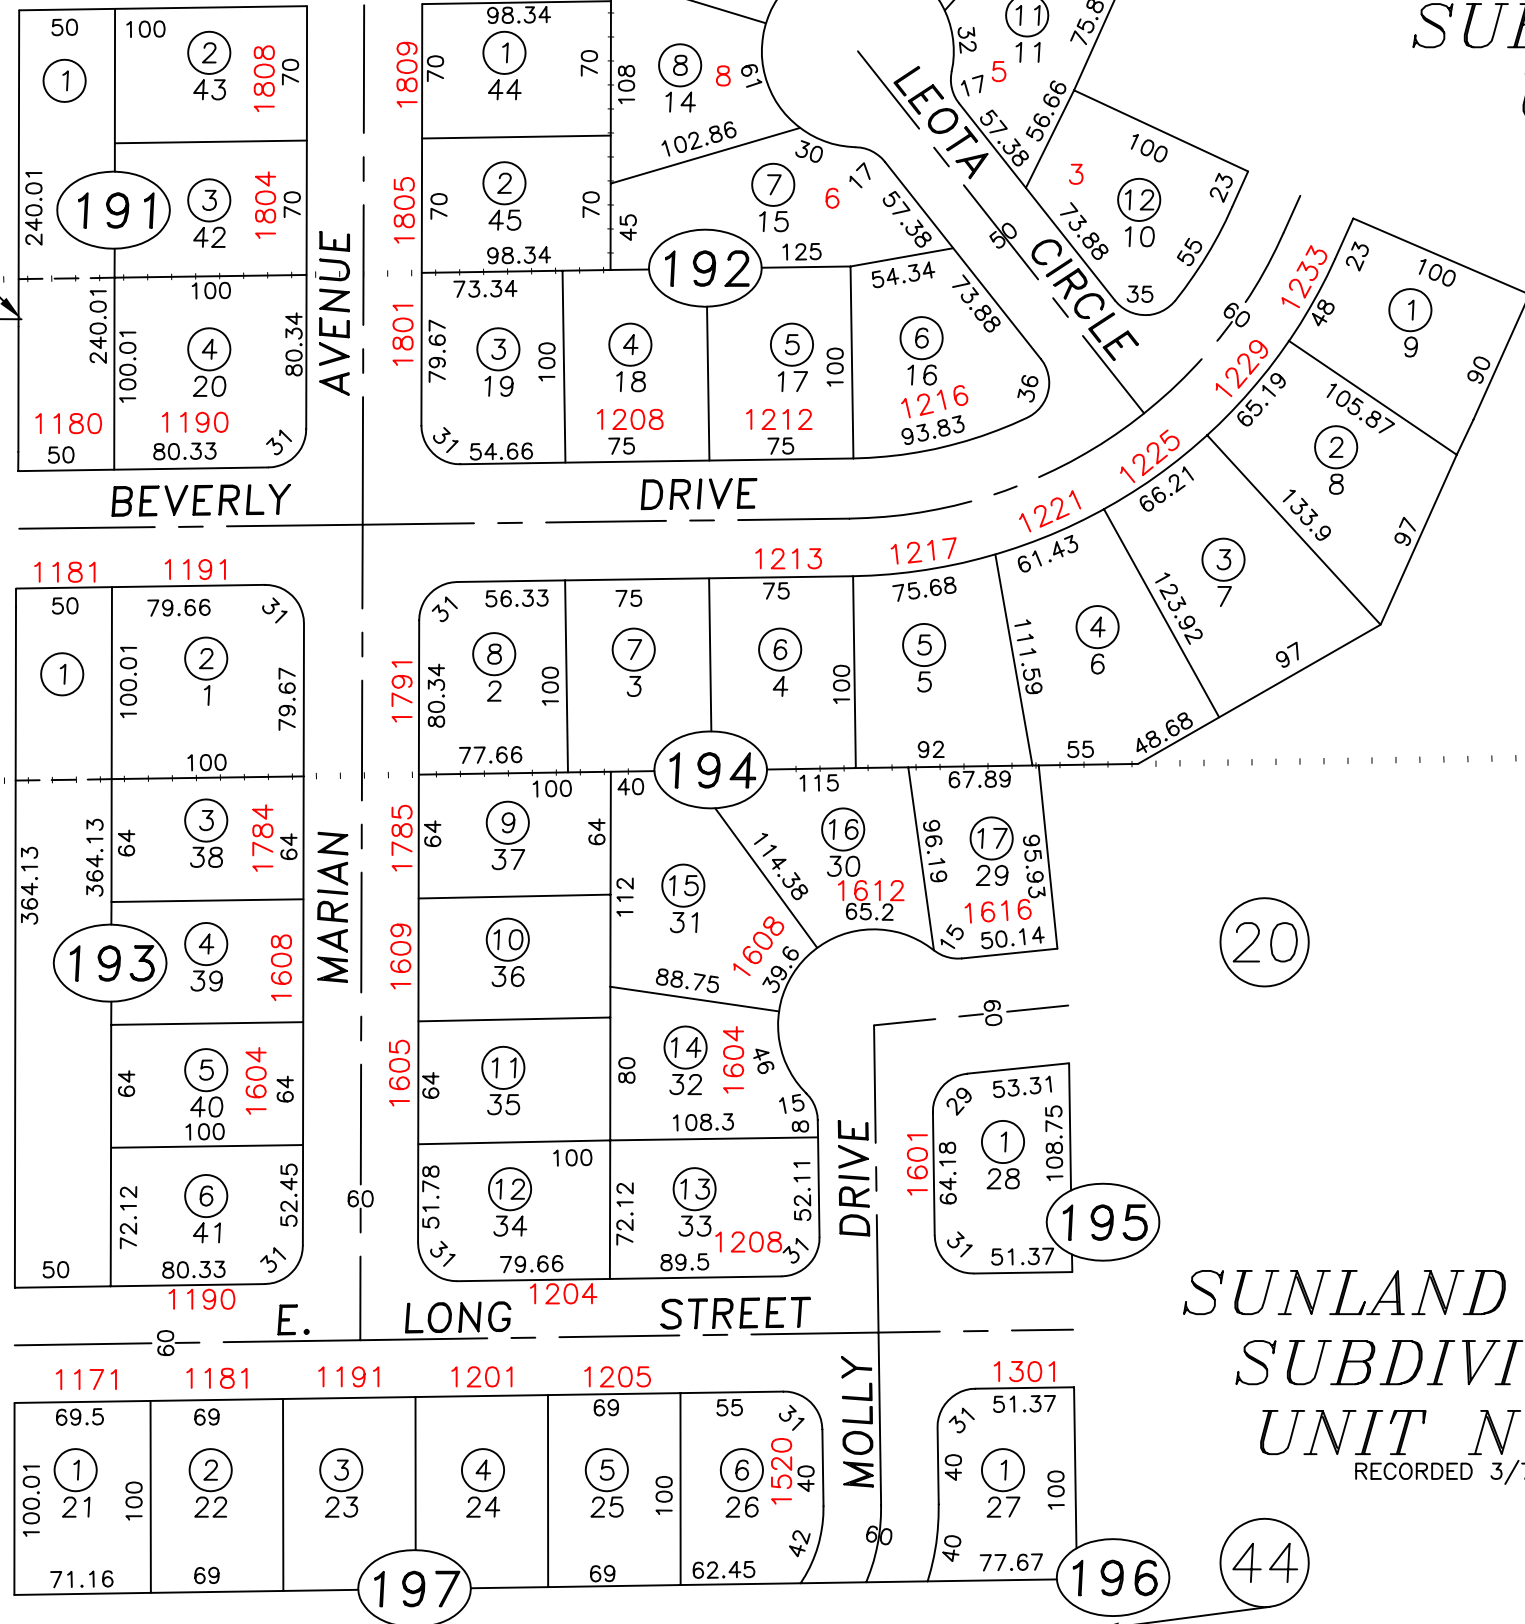

Scale: 1" = 100'