
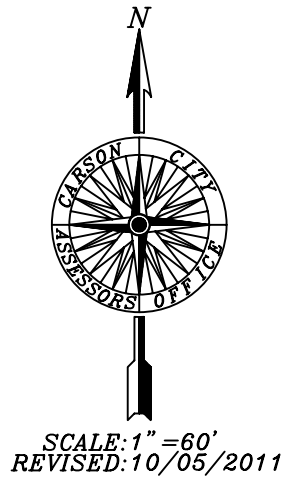


PORTION NW1/4 SW1/4 SECTION 9  
T.15 N., R.20 E., M.D.B. & M.

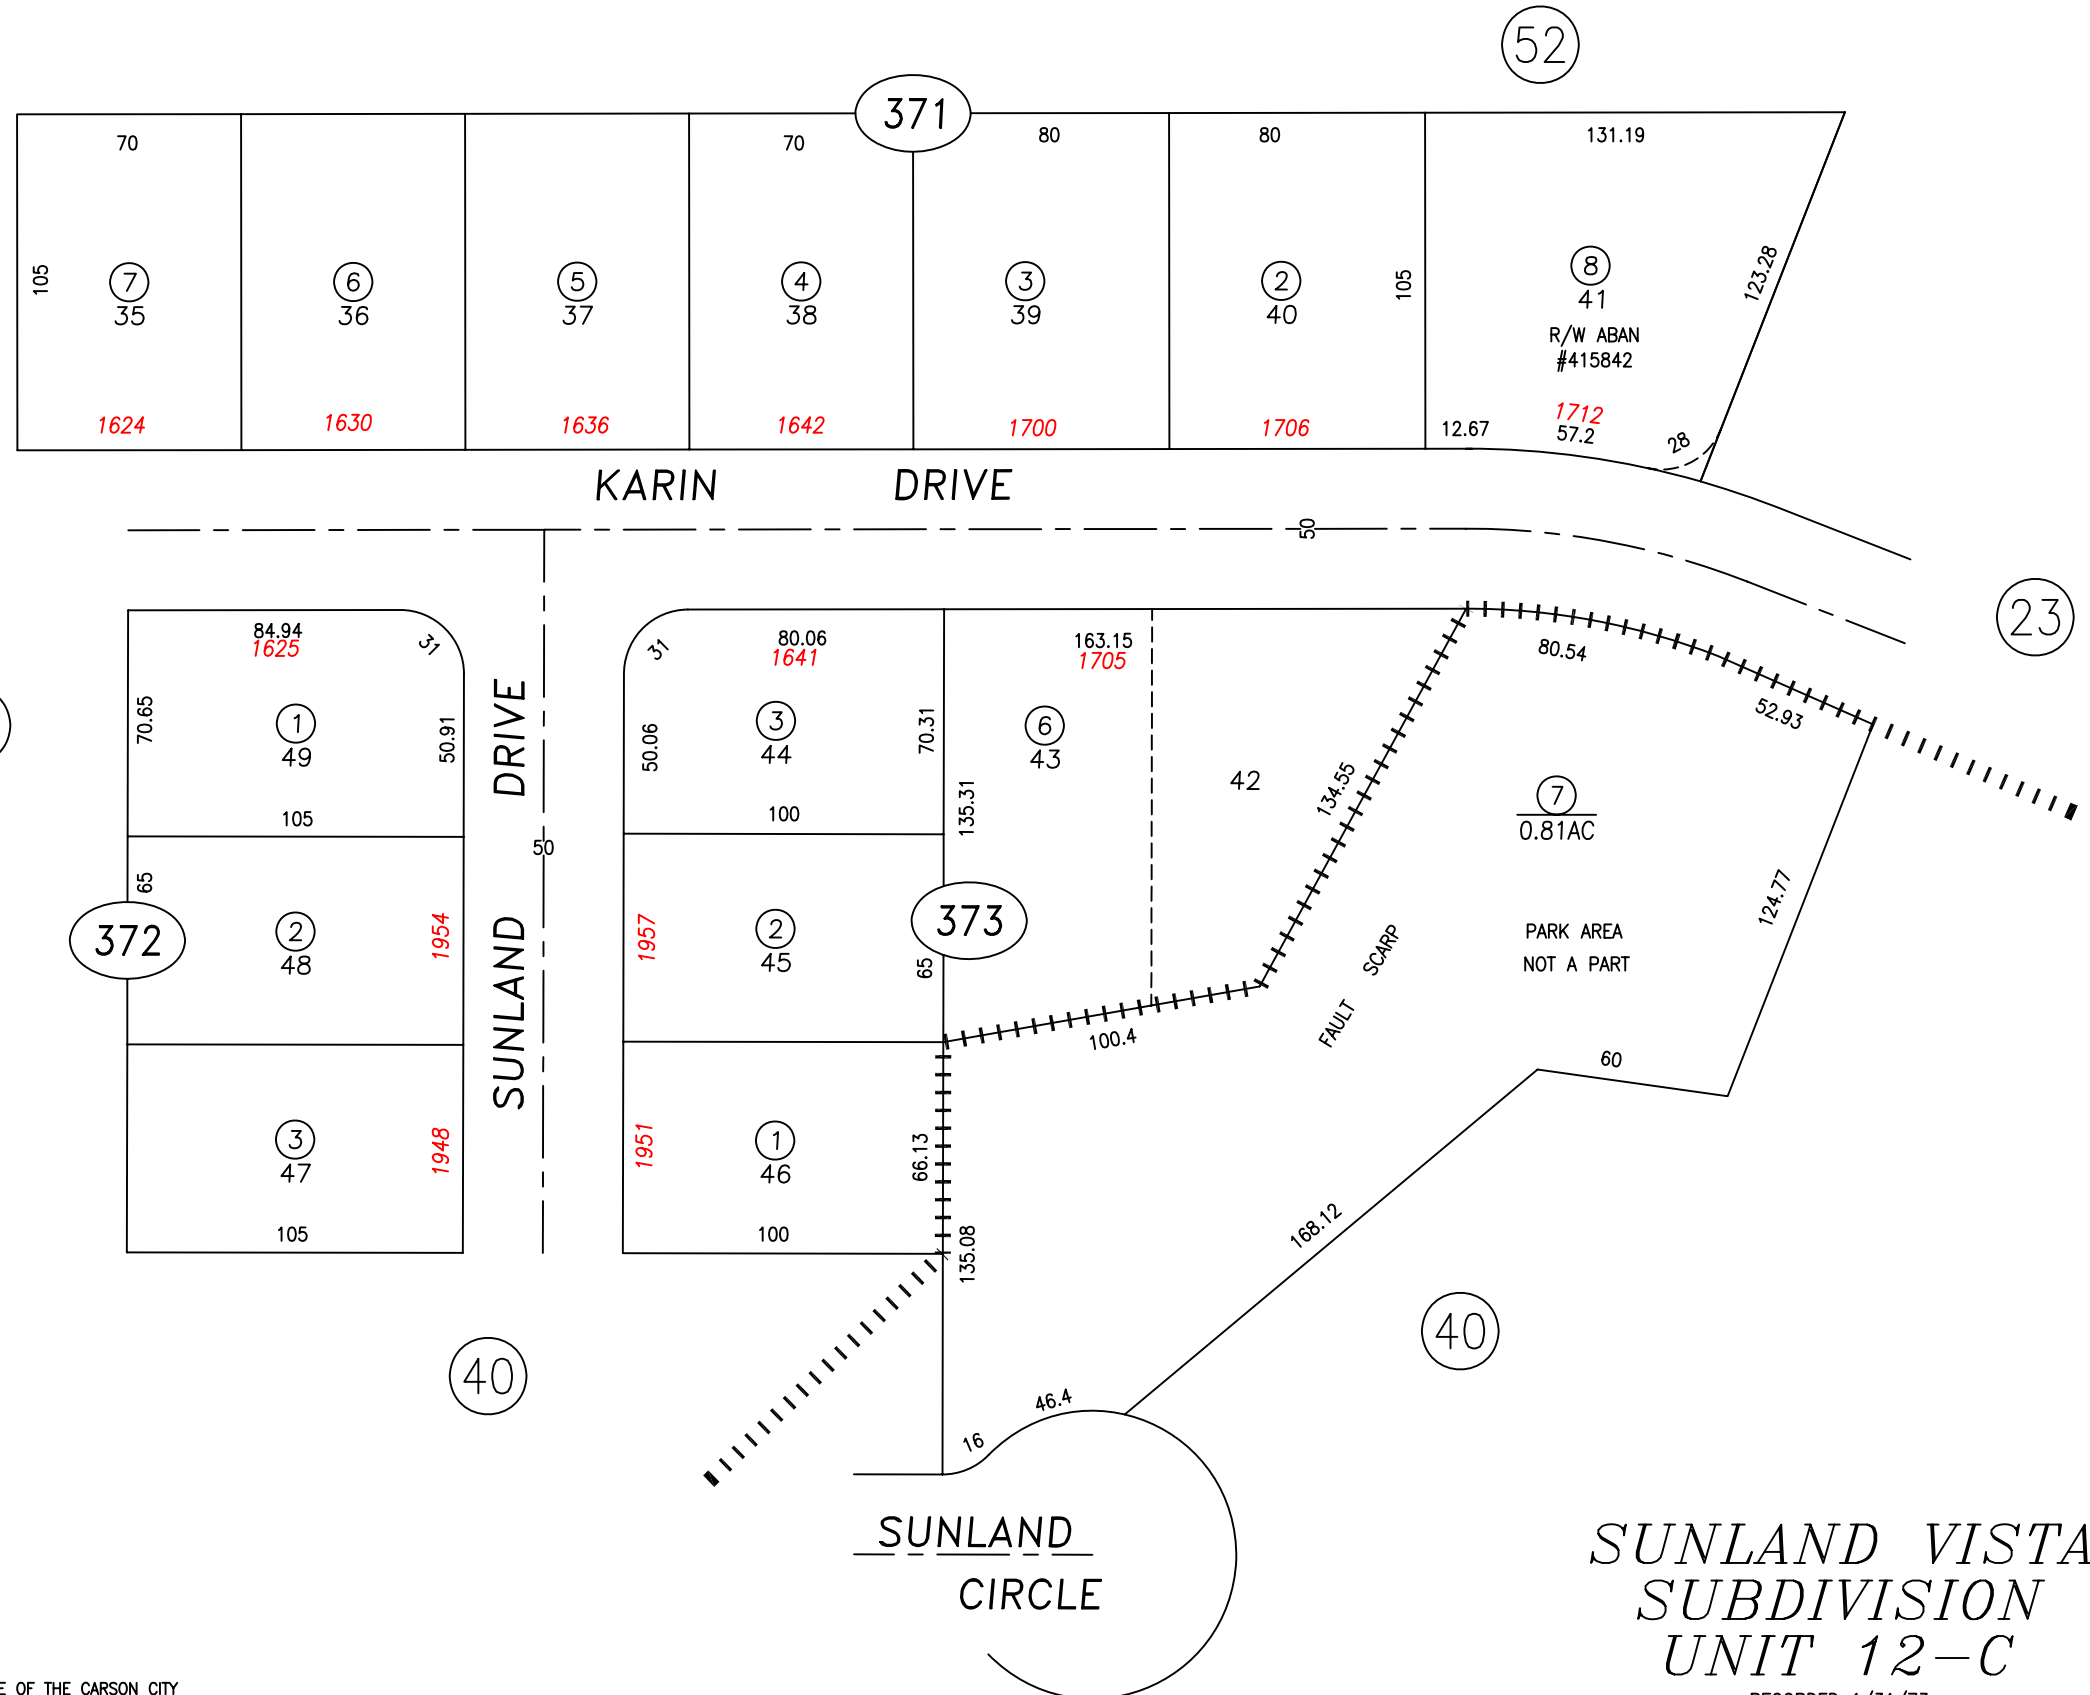

SUNLAND VISTA  
SUBDIVISION  
UNIT 12-C  
RECORDED 1/31/73

ABANDONMENT OF R/W #415842 EFFECTING APN 002-371-01, 002-374-01, 002-371-01 CHANGED TO 002-371-08, 002-374-01 REMOVED.  
CARSON CITY, NEVADA  
THIS MAP IS PREPARED FOR THE USE OF THE CARSON CITY ASSESSOR FOR ASSESSMENT AND ILLUSTRATIVE PURPOSES ONLY, IT DOES NOT REPRESENT A SURVEY. NO LIABILITY IS ASSUMED AS TO THE SUFFICIENCY OR ACCURACY OF THE DATA DELINEATED HEREON. YOU CAN VIEW AND PRINT OUR MAPS AT NO CHARGE FROM OUR WEBSITE AT WWW.CARSON-CITY.NV.US