


PORTION SW1/4 NW1/4 SECTION 17
T.15 N., R.20 E., M.D.B. & M.

(26) PORTION SE1/4 NW1/4 SECTION 17
T.15 N., R.20 E., M.D.B. & M.

4-21

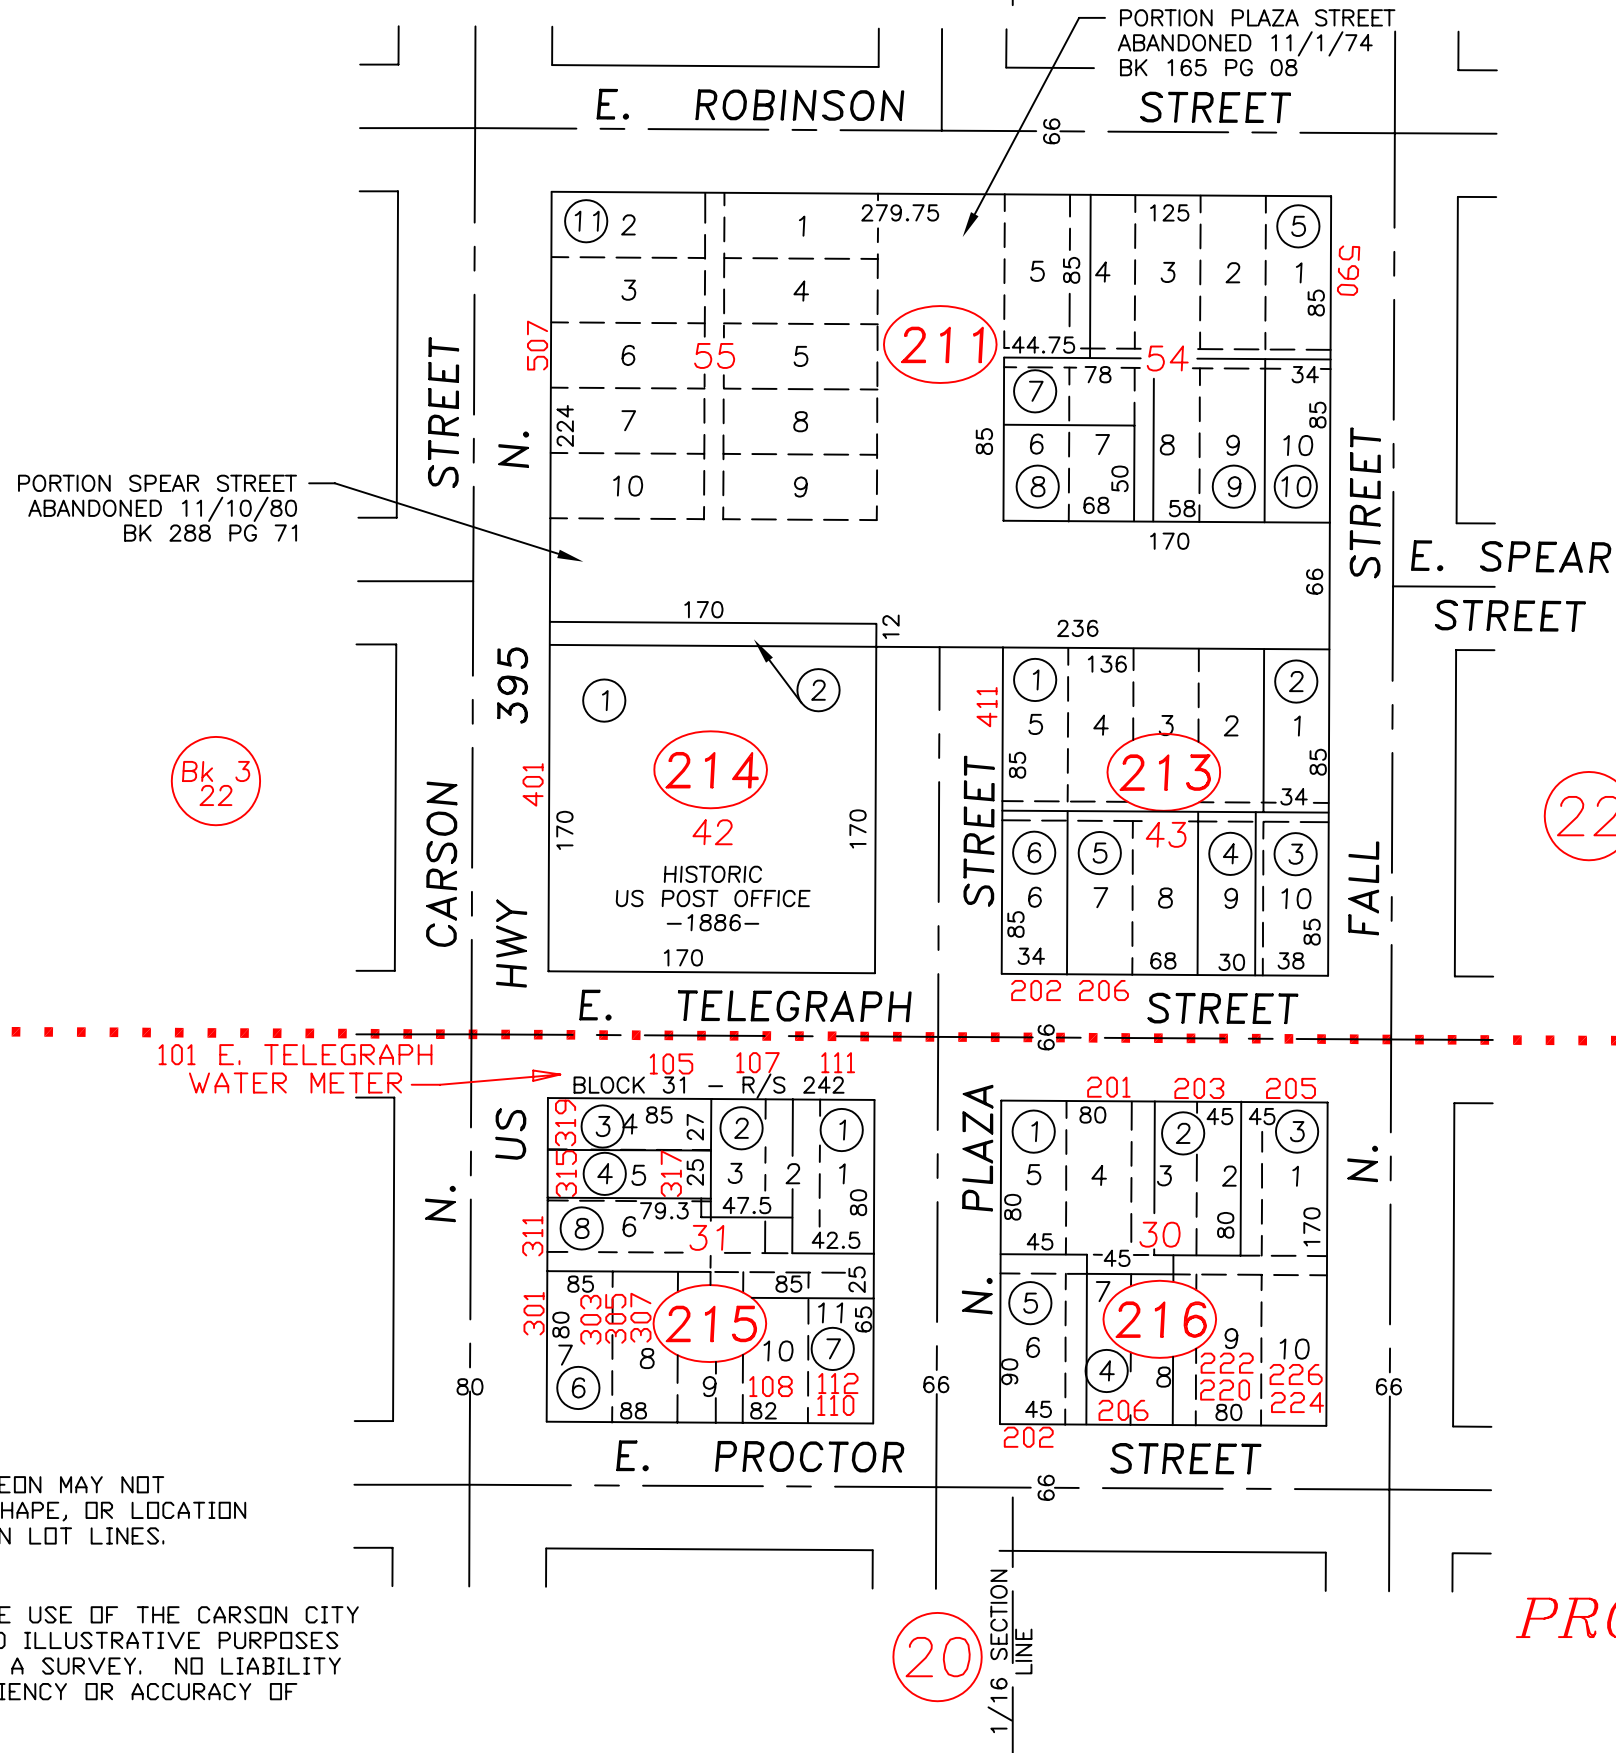

ALLEY ABANDONMENTS		
BLOCK	DOCUMENT	DATE
54	BK 41 PG 547	9/27/65
55	BK 9 PG 289	9/6/57
30	BK 7 PG 90	10/29/38

MUSSER
DIVISION



Scale: 1" = 100'
Revised 11.01.2004

PROCTOR & GREEN
DIVISION

Dimensions corrected, Block 31

NOTE
SOME PARCELS DELINEATED HEREON MAY NOT
BE PRESENTED IN TRUE SIZE, SHAPE, OR LOCATION
DUE TO DISCREPANCIES BETWEEN LOT LINES.

CARSON CITY, NEVADA
THIS MAP IS PREPARED FOR THE USE OF THE CARSON CITY
ASSESSOR FOR ASSESSMENT AND ILLUSTRATIVE PURPOSES
ONLY, IT DOES NOT REPRESENT A SURVEY. NO LIABILITY
IS ASSUMED AS TO THE SUFFICIENCY OR ACCURACY OF
THE DATA DELINEATED HEREON.