
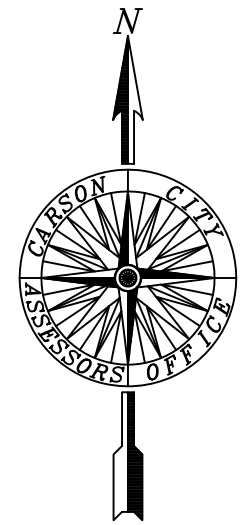


PARCELS 9-832-2,3,4,5,6,7,8,9 & 10
ARE NOW PARCELS 9-832-27,28,29,30,31,32,33,34 & 35

SOME PARCELS DELINEATED HEREON MAY NOT
BE PRESENTED IN TRUE SIZE, SHAPE, OR LOCATION
DUE TO DISCREPANCIES BETWEEN LOT LINES.

CARSON CITY, NEVADA

THIS MAP IS PREPARED FOR THE USE OF THE CARSON CITY
ASSESSOR FOR ASSESSMENT AND ILLUSTRATIVE PURPOSES
ONLY, IT DOES NOT REPRESENT A SURVEY. NO LIABILITY
IS ASSUMED AS TO THE SUFFICIENCY OR ACCURACY OF THE
DATA DELINEATED HEREON. YOU CAN VIEW AND PRINT OUR
MAPS AT NO CHARGE FROM OUR WEBSITE AT
WWW.CARSON-CITY.NV.US

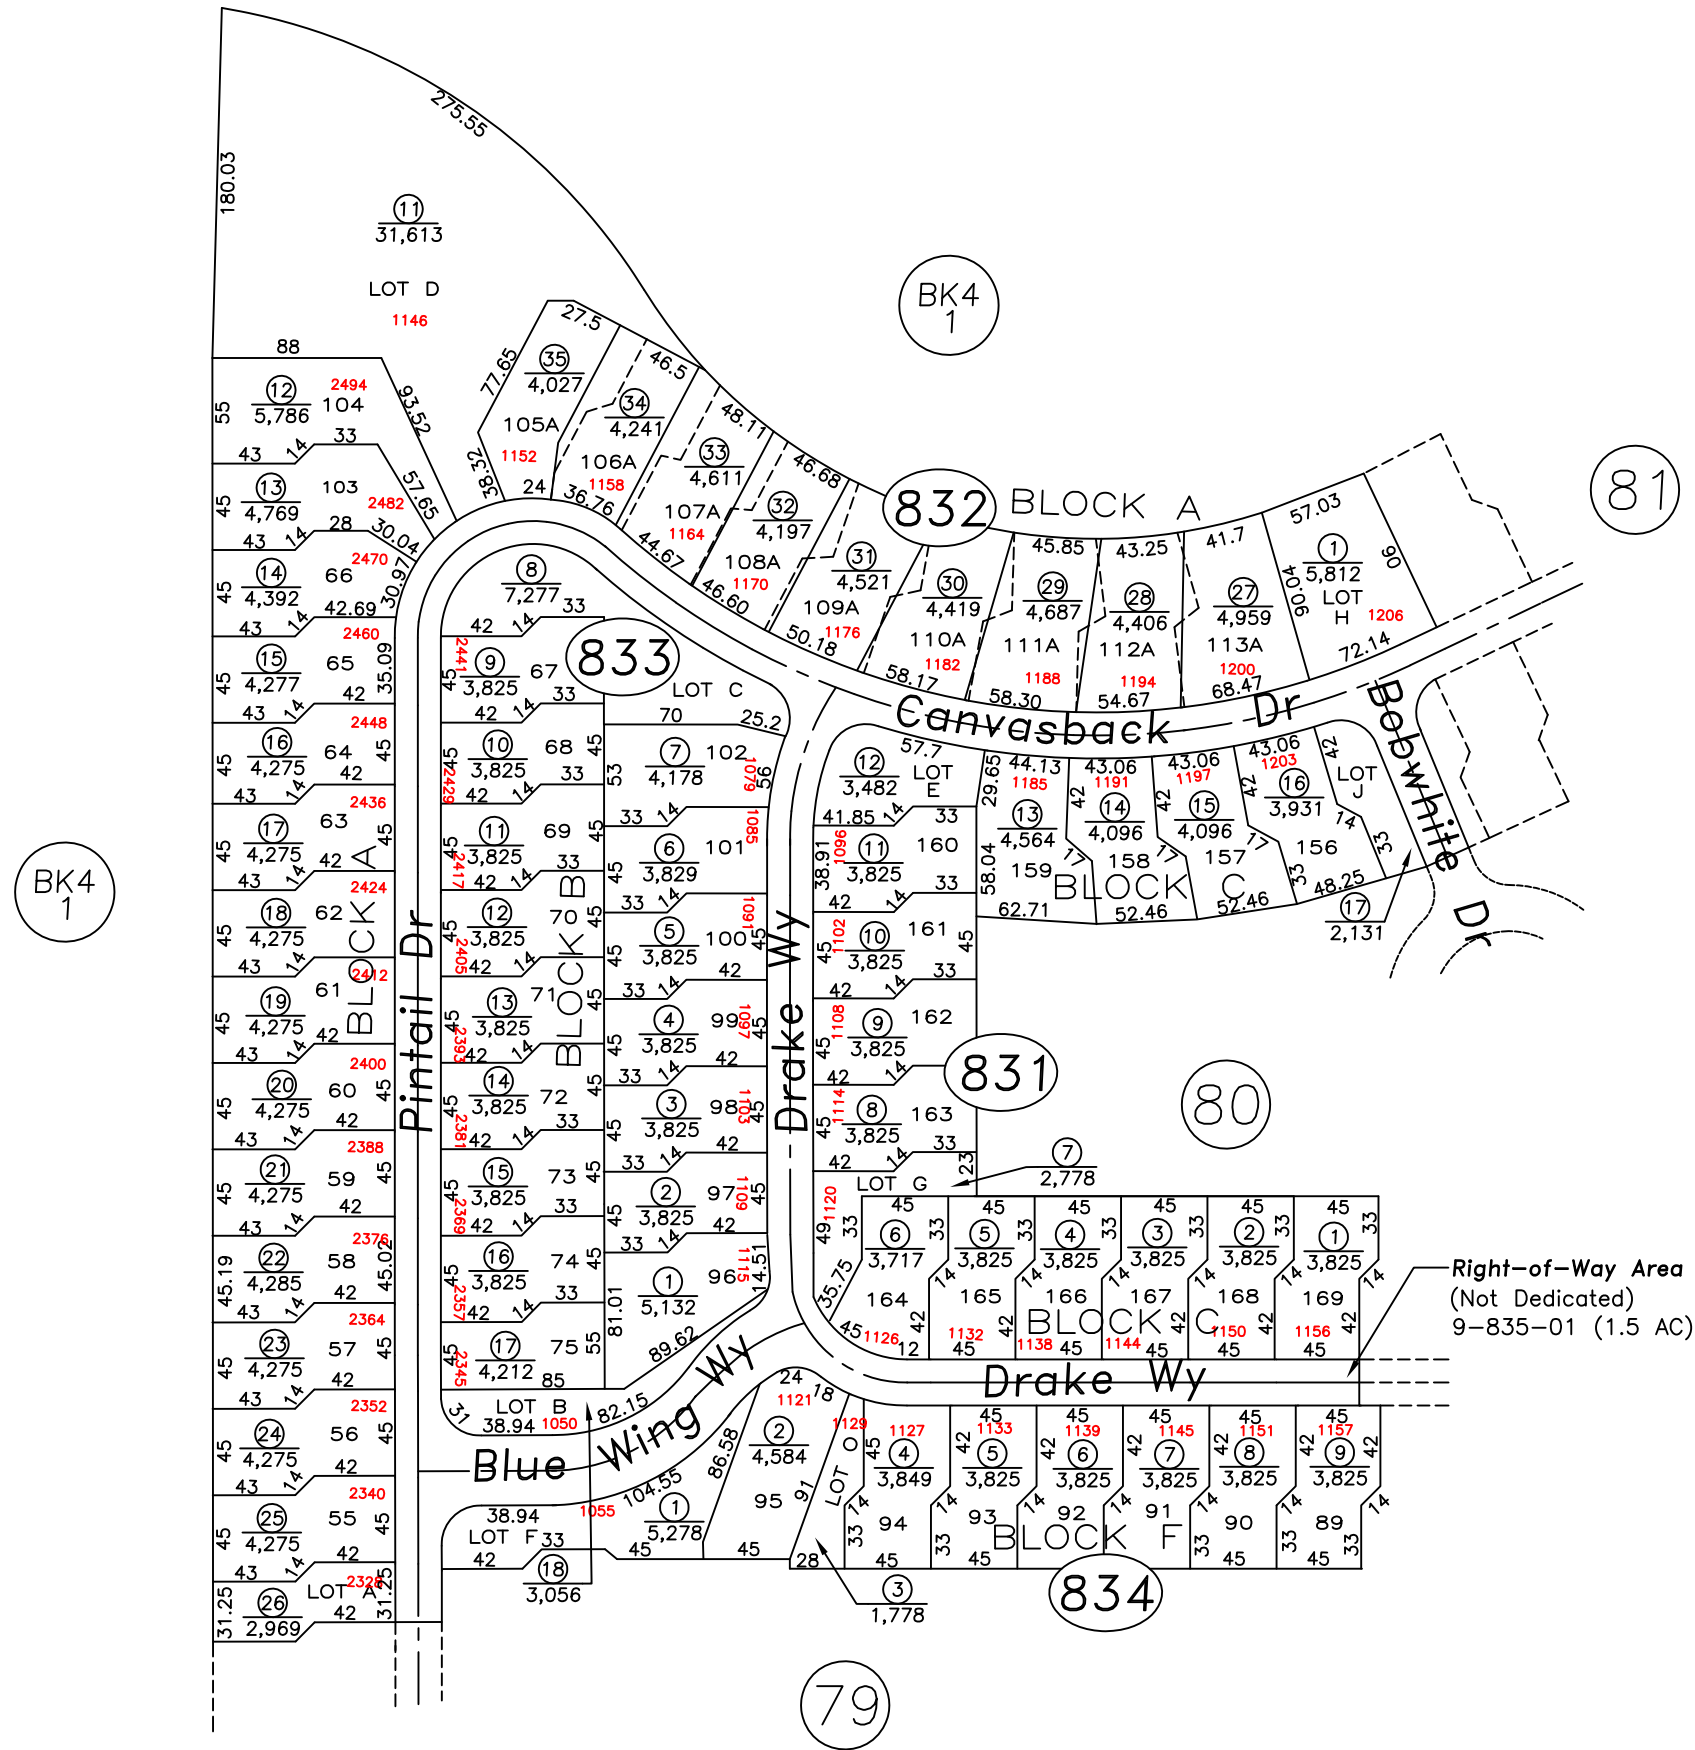

1" = 100'
Revised 06.15.2010

HERITAGE PARK
PHASE 6
AT QUAIL RUN PLANNED UNIT DEVELOPMENT
RECORDED 12.22.2005
MAP 2585 DOC.# 347539