


14

PORTION SW1/4 SE1/4 SE1/4 SECTION 4
T.15 N., R.20 E., M.D.B. & M.

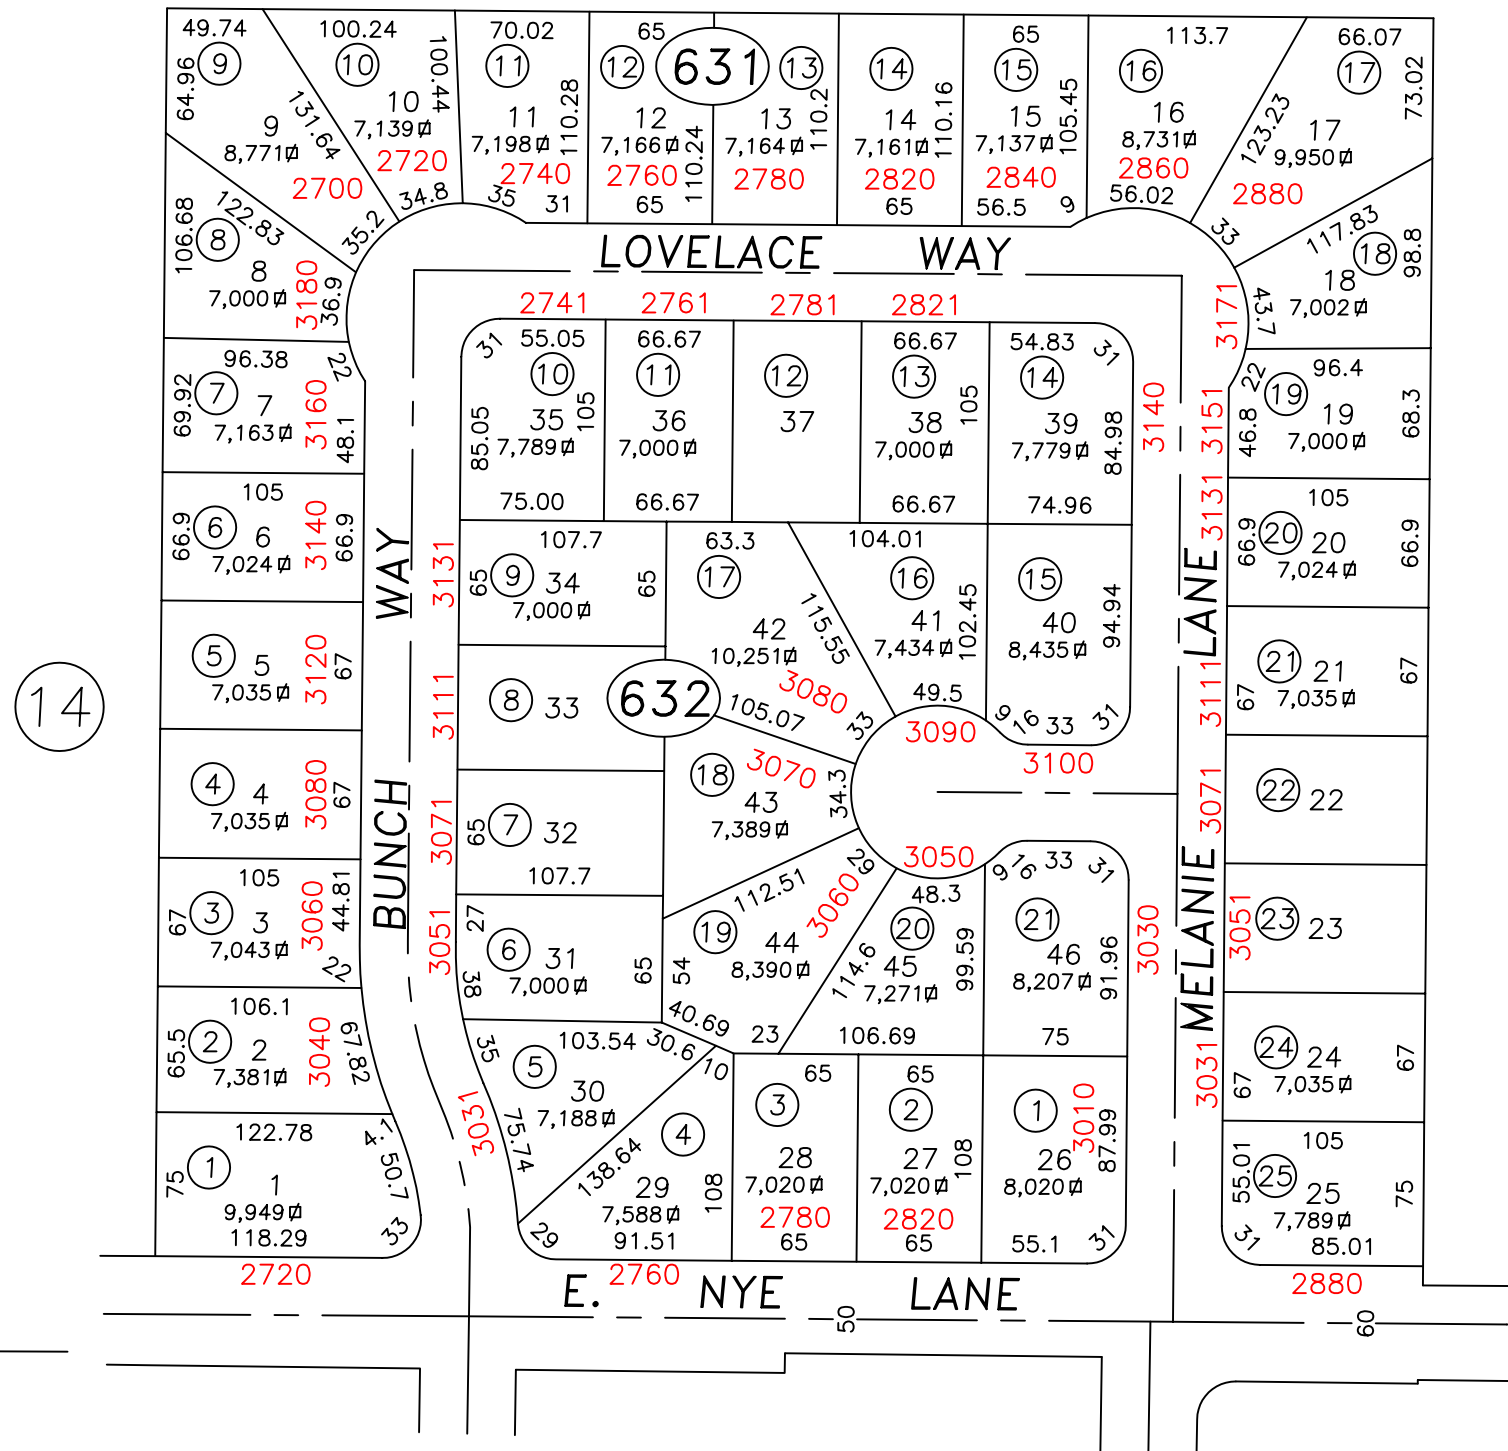

14



Scale: 1" = 100'

4
9

SECTION LINE 4
9

CARSON CITY, NEVADA
 THIS MAP IS PREPARED FOR THE USE OF THE CARSON CITY
 ASSESSOR FOR ASSESSMENT AND ILLUSTRATIVE PURPOSES
 ONLY, IT DOES NOT REPRESENT A SURVEY. NO LIABILITY
 IS ASSUMED AS TO THE SUFFICIENCY OR ACCURACY OF
 THE DATA DELINEATED HEREON.

18

AMENDED
STONEGATE ESTATES
 RECORDED 11/27/73 - AMENDED 3/17/75