


NW1/4 SECTION 31, T.15 N., R.20 E., M.D.B. & M.

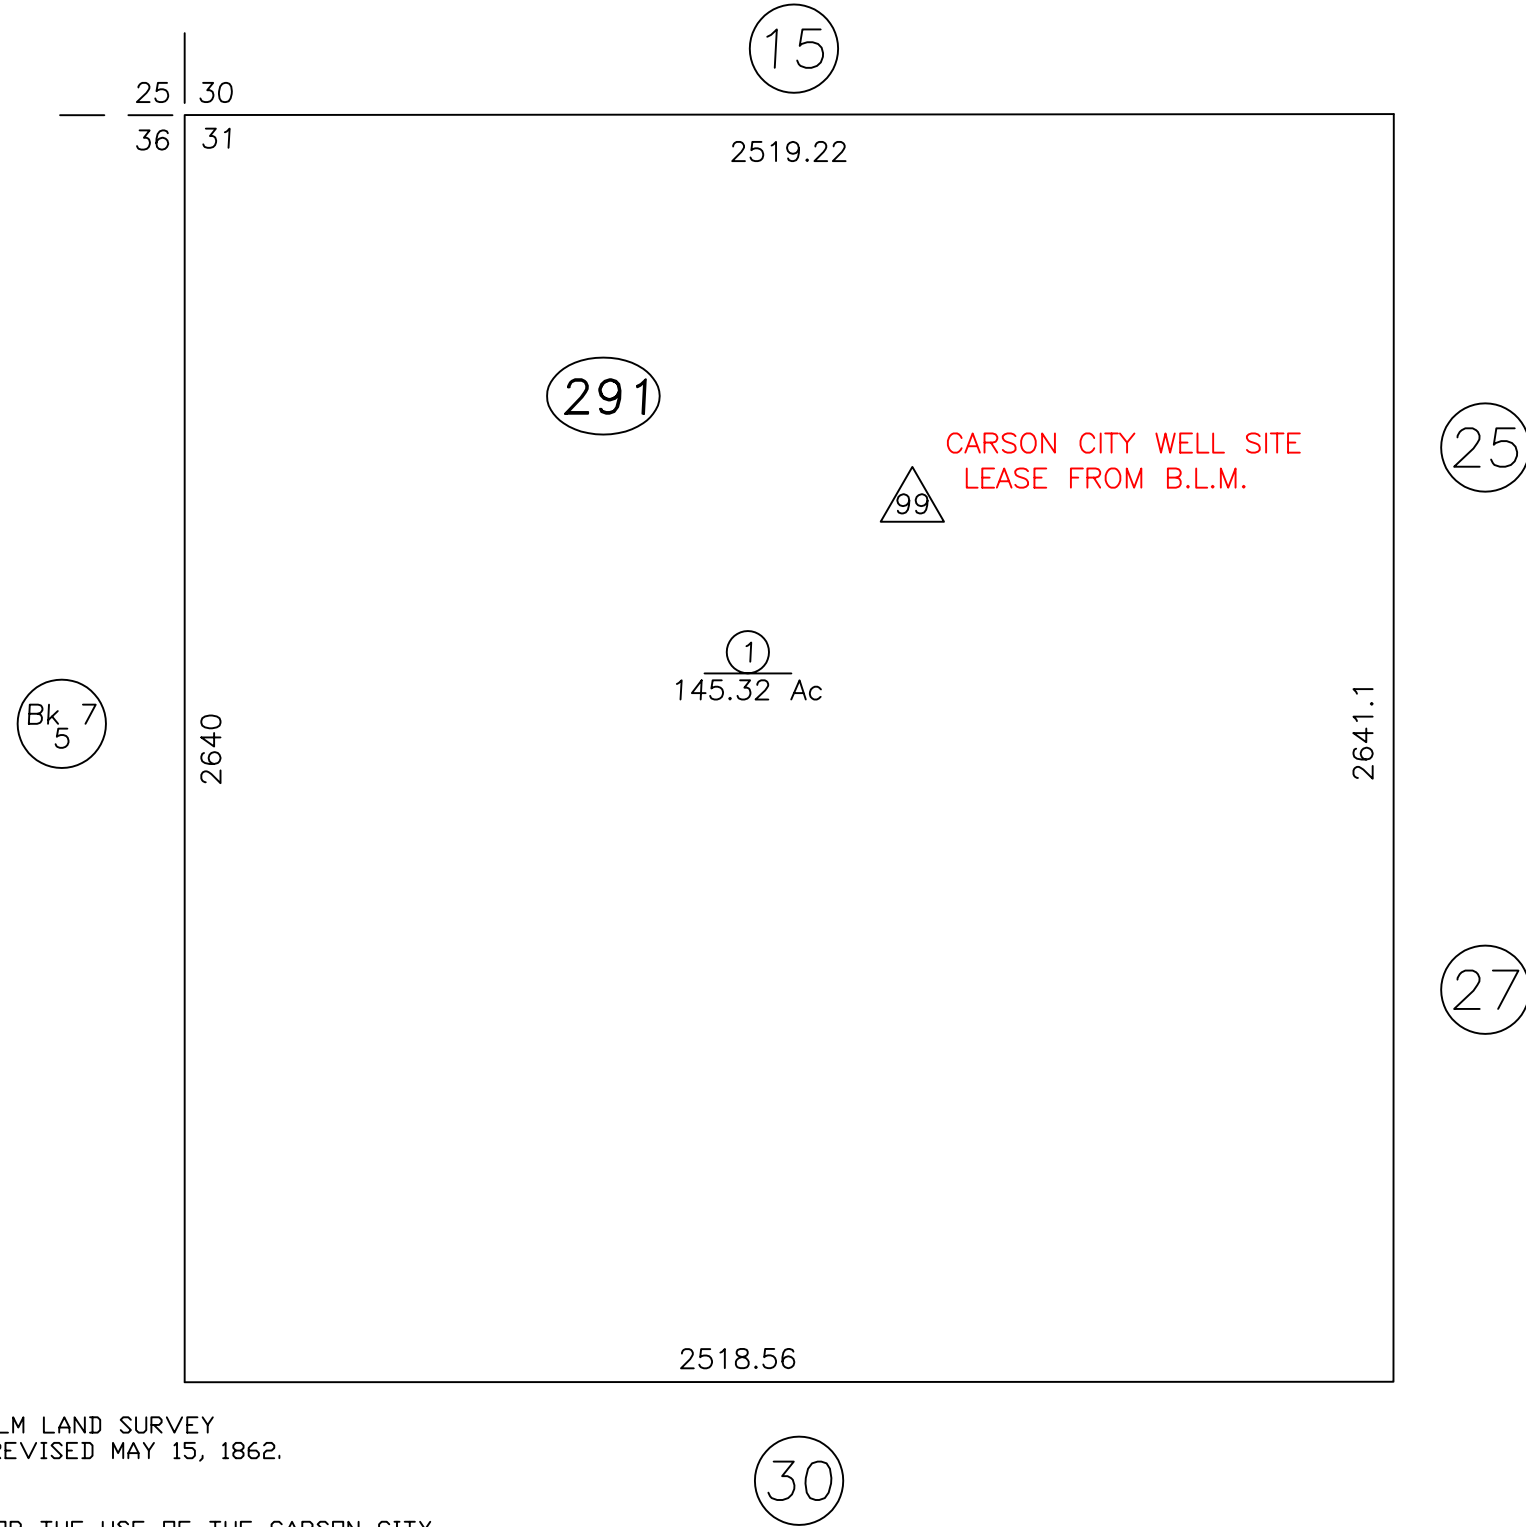

N

Scale: 1" = 400'
Revised 10/19/94

△ BUILDING ON LEASED LAND

NOTE
THIS MAP IS BASED ON BLM LAND SURVEY
MAP OF T.15 N., R.20 E., REVISED MAY 15, 1862.

CARSON CITY, NEVADA
THIS MAP IS PREPARED FOR THE USE OF THE CARSON CITY
ASSESSOR FOR ASSESSMENT AND ILLUSTRATIVE PURPOSES
ONLY, IT DOES NOT REPRESENT A SURVEY. NO LIABILITY
IS ASSUMED AS TO THE SUFFICIENCY OR ACCURACY OF
THE DATA DELINEATED HEREON.