


17

S1/2 SE1/4 SECTION 28, T.15 N., R.20 E., M.D.B. & M.

17

10-23  
28 27

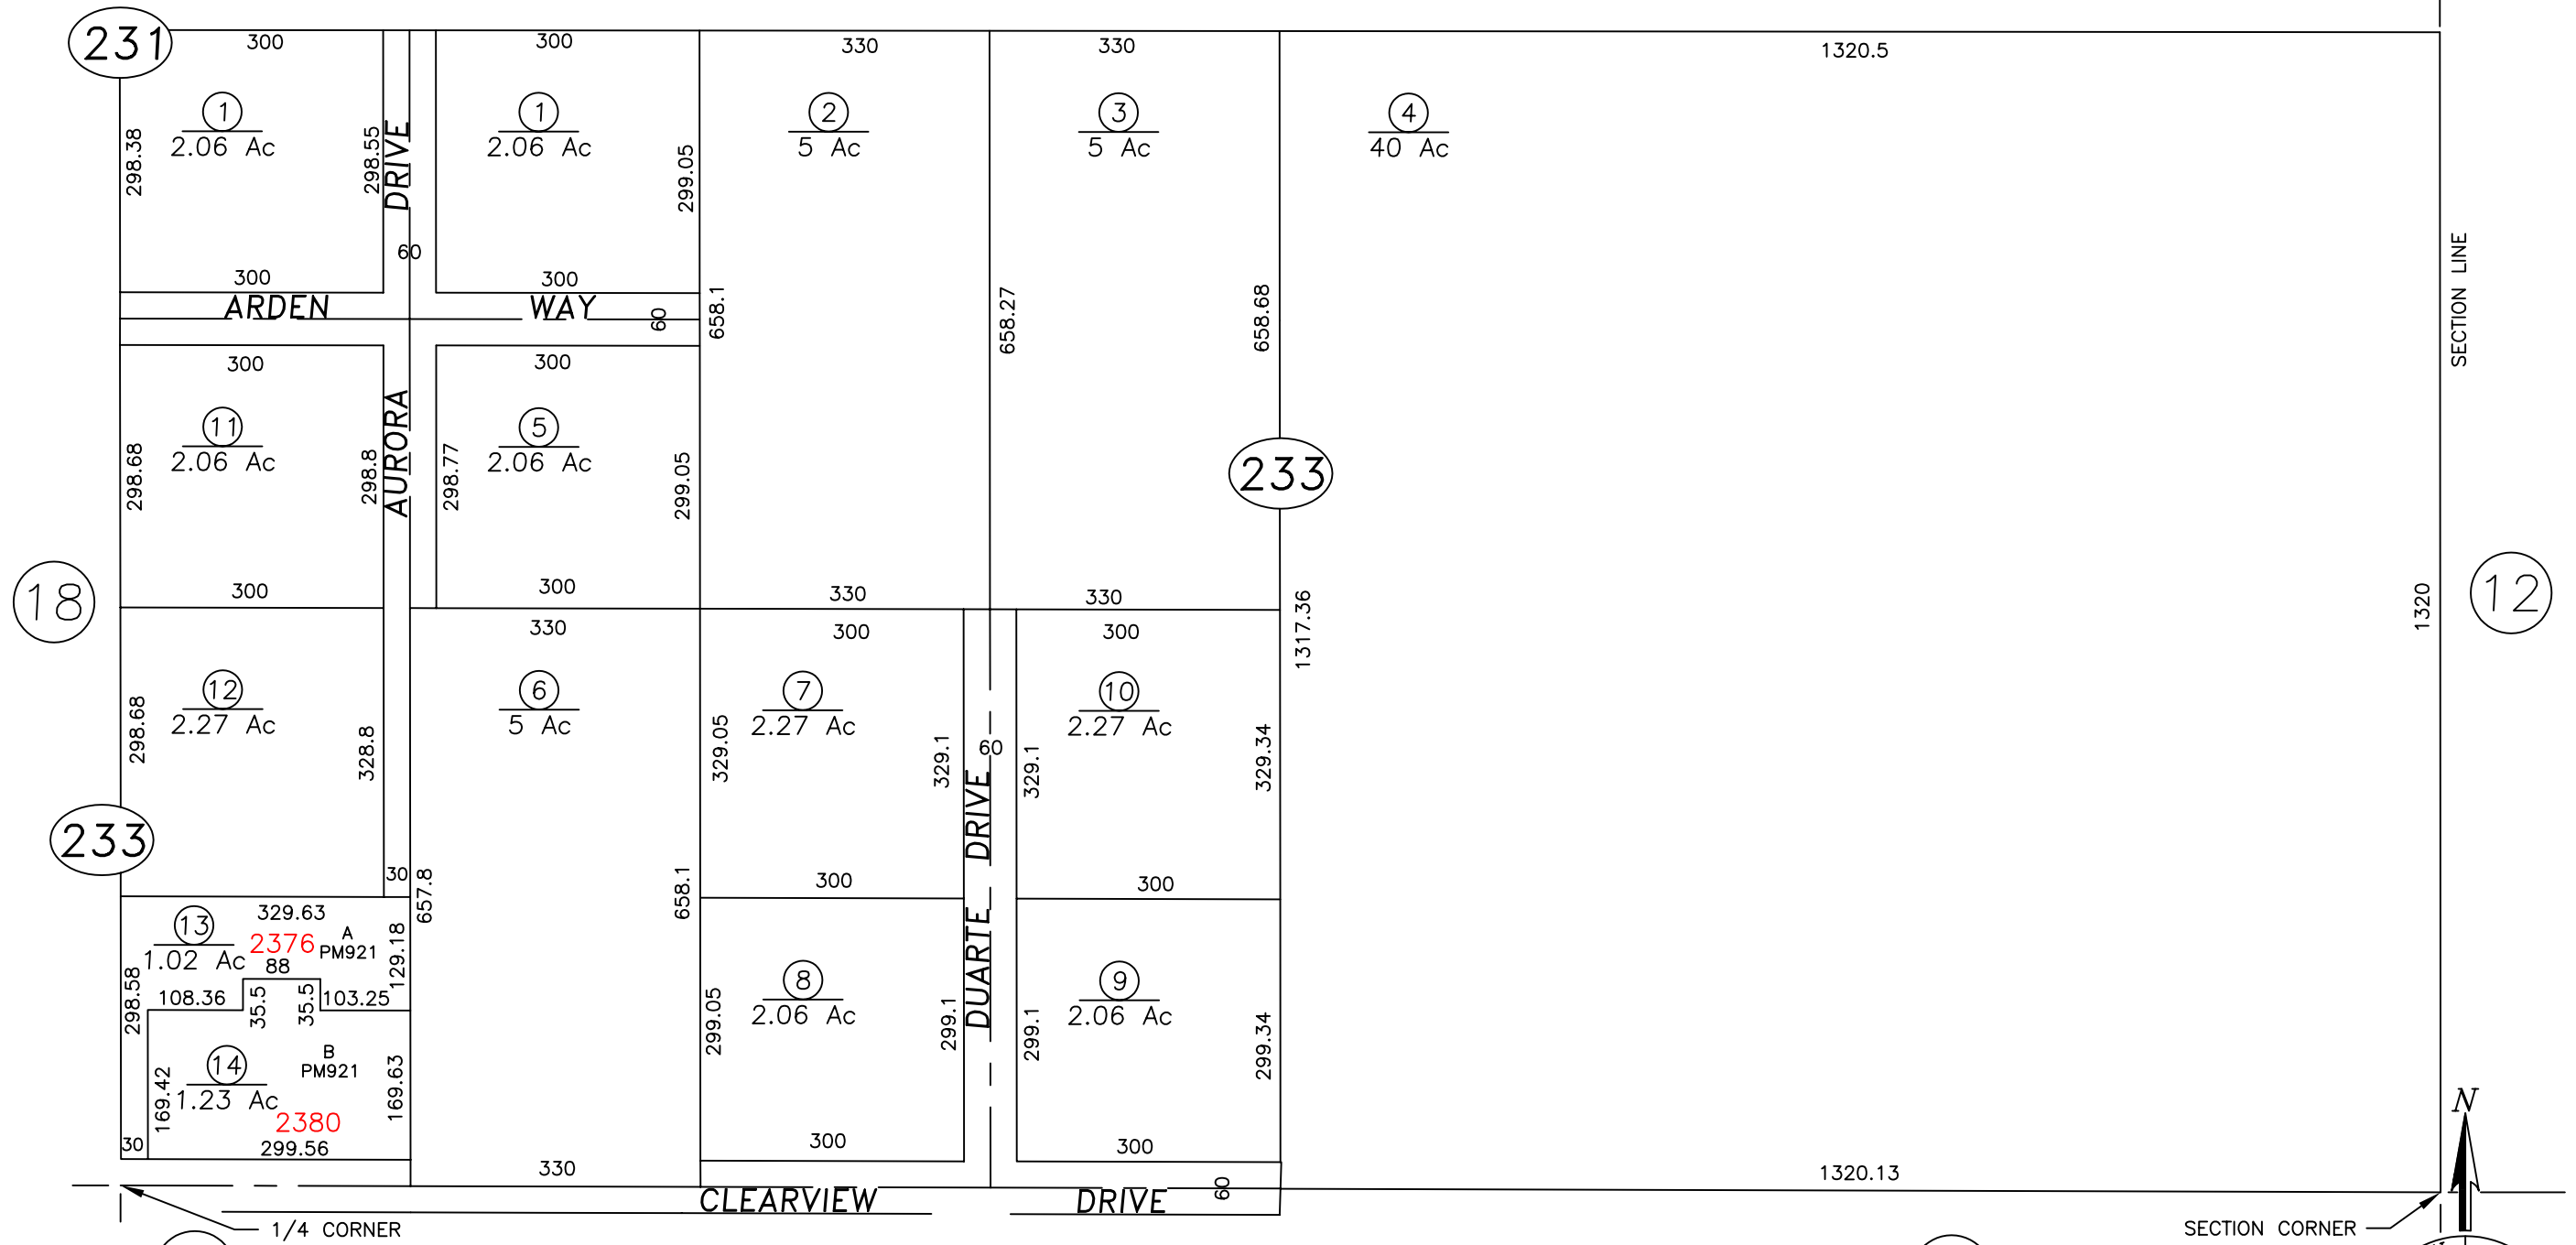

NOTE  
 SOME PARCELS DELINEATED HEREON MAY NOT  
 BE PRESENTED IN TRUE SIZE, SHAPE, OR LOCATION  
 DUE TO DISCREPANCIES BETWEEN LOT LINES.

CARSON CITY, NEVADA  
 THIS MAP IS PREPARED FOR THE USE OF THE CARSON CITY  
 ASSESSOR FOR ASSESSMENT AND ILLUSTRATIVE PURPOSES  
 ONLY, IT DOES NOT REPRESENT A SURVEY. NO LIABILITY  
 IS ASSUMED AS TO THE SUFFICIENCY OR ACCURACY OF  
 THE DATA DELINEATED HEREON.

GOVERNMENT SURVEY  
 MAP 304

Scale: 1" = 200'  
 Revised 4/10/85

