

**CARSON CITY PURCHASING AND CONTRACTS**  
**201 North Carson Street, Suite 3**  
**Carson City, NV 89701**  
**775-283-7137/FAX 887-2107**  
**<http://www.carson.org/index.aspx?page=998>**

**NOTICE TO CONTRACTORS**  
**BID #1112-194**

**PWP # CC-2012-304**

June 8, 2012

Addendum No. 2


Please make the following additions/changes to the above referenced project.

1. The date and time for submitting sealed bids has been changed to 11:00 a.m. on Tuesday, June 19, 2012.
2. The date and time for opening sealed bids has been changed to 11:10 a.m. on Tuesday, June 19, 2012. The location for submitting sealed bids remains unchanged.

Architectural:

3. Change two toilets shown on 1/A200 to toilet heights and layout as shown on sheet CA\*1 attached.

End of Addendum No. 2

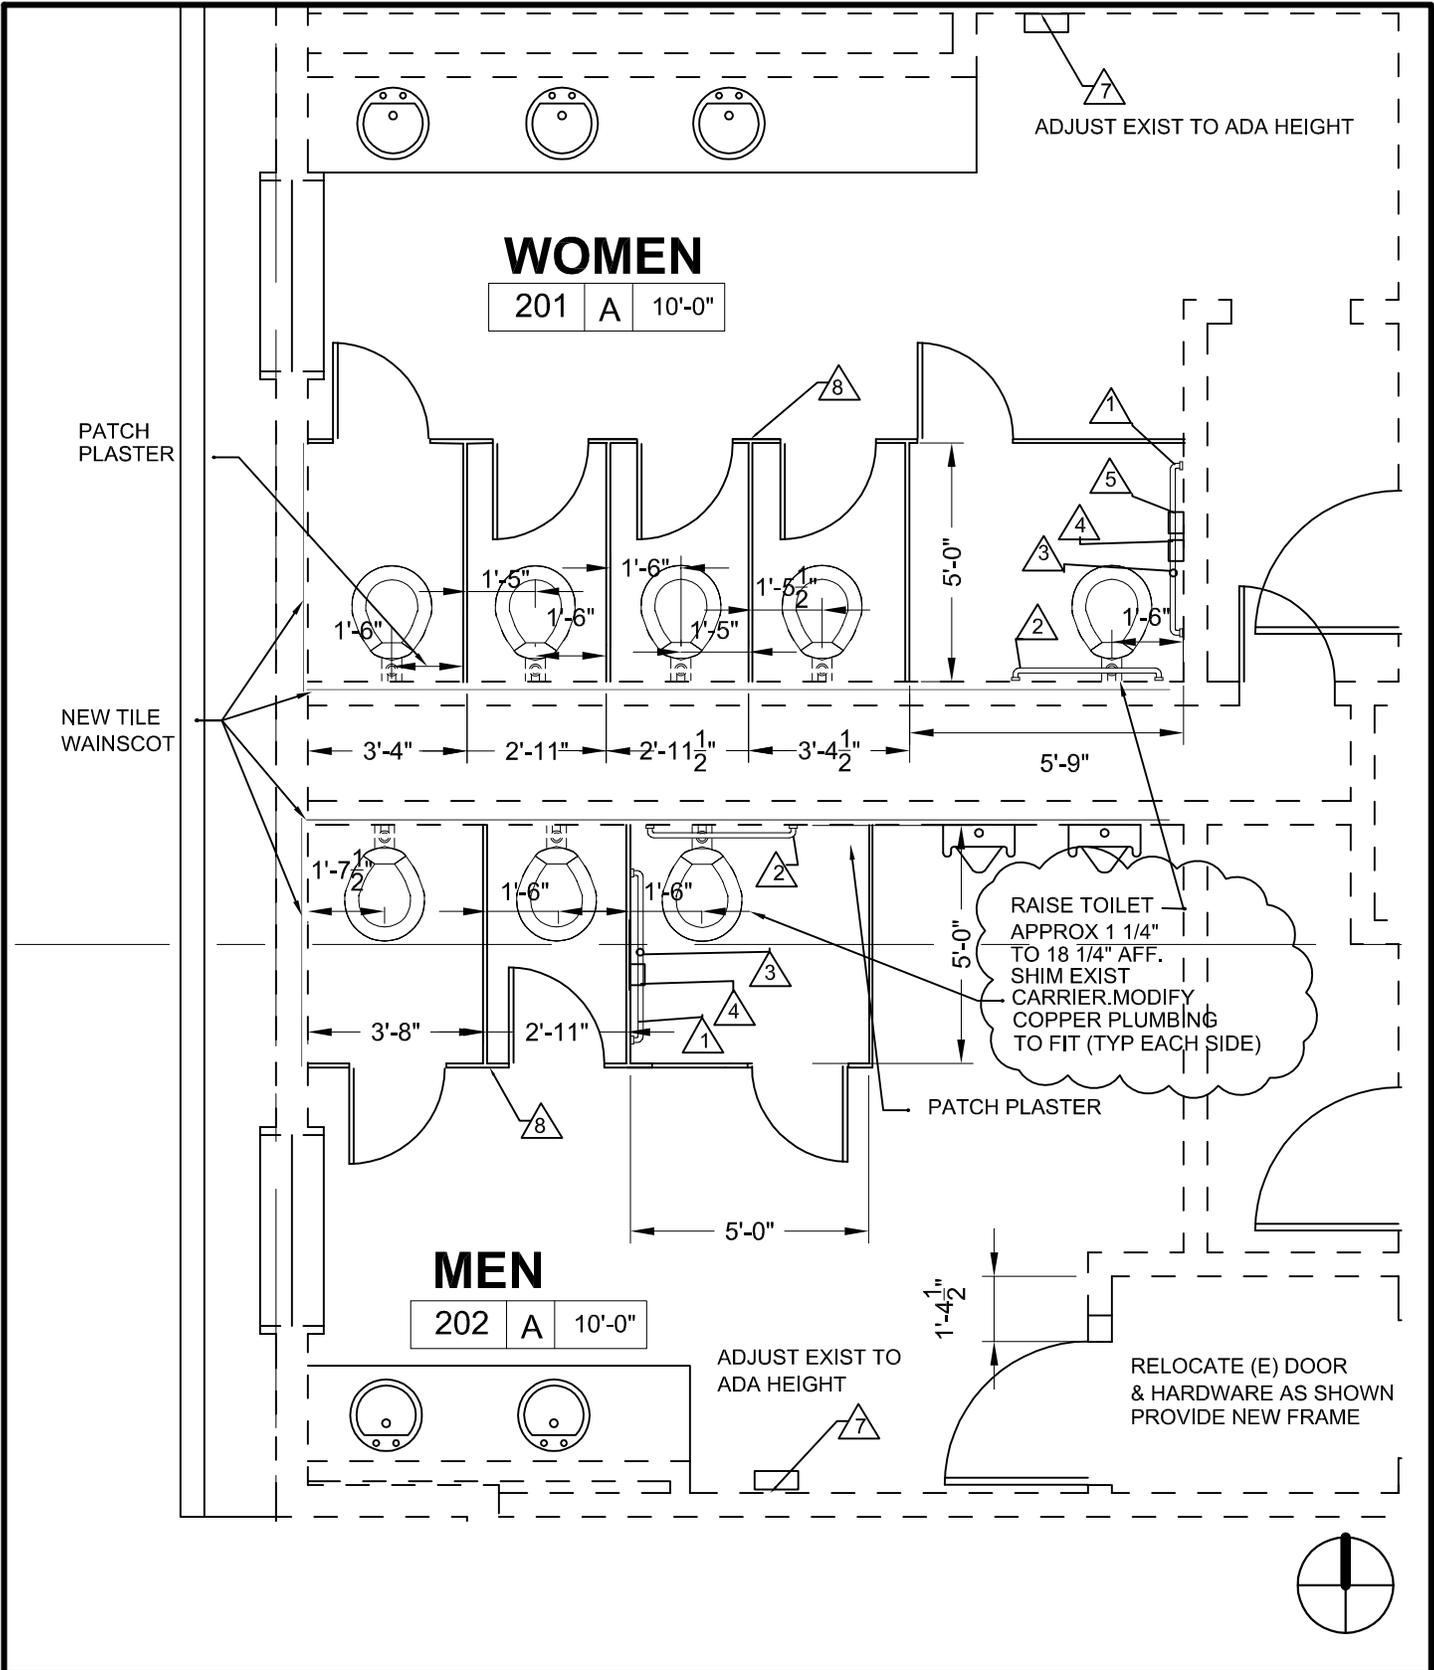

REVISED TOILETS HEIGHT	6-8-12	CA*1
COMMUNITY CTR ADA II	1/4"=1'-0"	
J.P. COPOULOS, ARCHITECT		