

Mem # 100

**CARSON CITY, NEVADA  
REQUEST FOR BOARD ACTION**

**Date Submitted:** September 22, 2006

**Agenda Date Requested:** October 5, 2006

**Time Requested:** 10 minutes

**To:** Mayor and Supervisors

**From:** Public Works - Engineering Division

**Subject Title:** Action to approve an Agreement between the Nevada Department of Transportation (NDOT) and Carson City for the Adjustment of Utility Facilities for a Portion of the Carson City Freeway Project, Phase 2A from E. Fifth St. and the Linear Park Ditch to the Wastewater Treatment Plant.

**Staff Summary:** Carson City is in the process of relocating their facilities as part of the Carson City Freeway Project, Phase 2A and the above described agreement is necessary for the construction and relocation, and reimbursement of a portion of the relocation costs.

**Type of Action Requested:** (check one)

- Resolution
- Formal Action/Motion
- Ordinance
- Other (Specify)

**Does This Action Require A Business Impact Statement:**  Yes  No

**Recommended Board Action:** I move to approve and authorize the Mayor to sign the Agreement between the Nevada Department of Transportation (NDOT) and Carson City for the Adjustment of Utility Facilities for a Portion of the Carson City Freeway Project, Phase 2A from E. Fifth St. and the Linear Park Ditch to the Wastewater Treatment Plant. The fiscal impact is \$6,404,668.00 to the Sewer and Water Capital accounts.

**Explanation for Recommended Board Action:** The proposed cooperative agreement with NDOT will allow the City to relocate sewer and water infrastructure from E. Fifth St. and the Linear Park Ditch to the Wastewater Treatment Plant that currently is in conflict with improvements proposed in conjunction with the Carson City Freeway. Carson City is proposing to construct extensive sewer, reclaimed water and water relocations primarily in E. Fifth St., West of the Freeway from Fifth St. to the Linear Ditch, at the Linear Ditch, and through Nevada State Lands prison property to Butti Way at the Wastewater Treatment Plant, as summarized in exhibit "A" attached to the agreement. The estimated project cost is approximately \$6,404,668.00 which includes engineering, construction management, construction, and a construction contingency. As further tabulated in exhibit "A" approximately \$2,928,457.00 of the total project costs is designated as a reimbursement through standard NDOT procedures. The reimbursable work is that work which is being required of City utilities contained within former City park property, and City easements which we have a "right to occupancy". Of the project total, approximately \$3,476,211.00 is deemed to be a "betterment" which represents work in which the City is undergoing within NDOT Right-Of-Way under existing encroachment permit where our facilities exist at the pleasure of NDOT, and other work that logically should occur at this time that will improve the overall infrastructure as completed, such as

the upsizing of the sewer crossing under the Freeway at the Linear Ditch to the Wastewater Treatment Plant to accommodate future build out flows.

The agreement will allow the City to move forward with the bidding and construction of the utility relocations so that NDOT'S Phase 2A contractor can proceed without conflict with the utility work.

**Applicable Statue, Code, Policy, Rule or Regulation:** NRS 408

**Fiscal Impact:** \$6,404,668.00 of which approximately \$2,928,457.00 is reimbursable from NDOT

**Explanation of Impact:** A portion of the project costs will be reimbursable by NDOT.






**Funding Source:** 515-0000-434-7998 NDOT By-Pass Replacement (Reimbursable)  
515-0000-434-7999 NDOT By-Pass Extension (Non-Reimb.)  
520-3505-435-7893 NDOT By-Pass Non-Reimbursable  
520-3505-435-7894 NDOT By-Pass Reimbursable

**Alternatives:** N/A.

**Supporting Material:** Project Overview Map  
Agreement and Agreement Exhibits

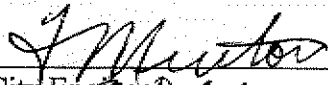**Prepared By:** Jay Ahrens, PE, Senior Project Manager

**Reviewed By:**

<u></u>	Date: <u>9/26/06</u>
(City Engineer)	
<u></u>	Date: <u>9/26/06</u>
(Public Works Director)	
<u></u>	Date: <u>9-26-06</u>
(Finance Director)	
<u></u>	Date: <u>9-26-06</u>
(City Manager)	
<u></u>	Date: <u>9/26/06</u>
(District Attorney)	

**Board Action Taken:**

Motion: _____	1) _____	Aye/Nay
	2) _____	_____
		_____
		_____
		_____

\_\_\_\_\_  
(Vote Recorded By)

# CARSON CITY FREEWAY PHASE 2A


## UTILITY RELOCATIONS

### E. FIFTH ST. FREEWAY EAST, LINEAR DITCH TO BUTTI WAY CARSON CITY, NEVADA - SEC 16 & 21, T15N, R20E PROJECT 00-6010

EXHIBIT "B"

SHEET INDEX

- 1 TITLE SHEET
- 2 INDEX MAP, ABBREVIATIONS AND CONTROL POINTS
- 3 E. FIFTH ST. EAST OF FREEWAY - SANITARY SEWER
- 4 - 6 E. FIFTH ST. / LINEAR DITCH - SANITARY SEWER
- 7 - 14 LINEAR DITCH / WWTP - SANITARY SEWER
- 15 - 16 LINEAR DITCH - RECLAIMED WATER
- 17 - 21 E. FIFTH ST. WEST OF FREEWAY / BUTTIWAY - WATER
- 22 - 25 UTILITY REMOVAL/ABANDONMENT PLANS
- 26 - 34 TYPICAL CONSTRUCTION DETAILS

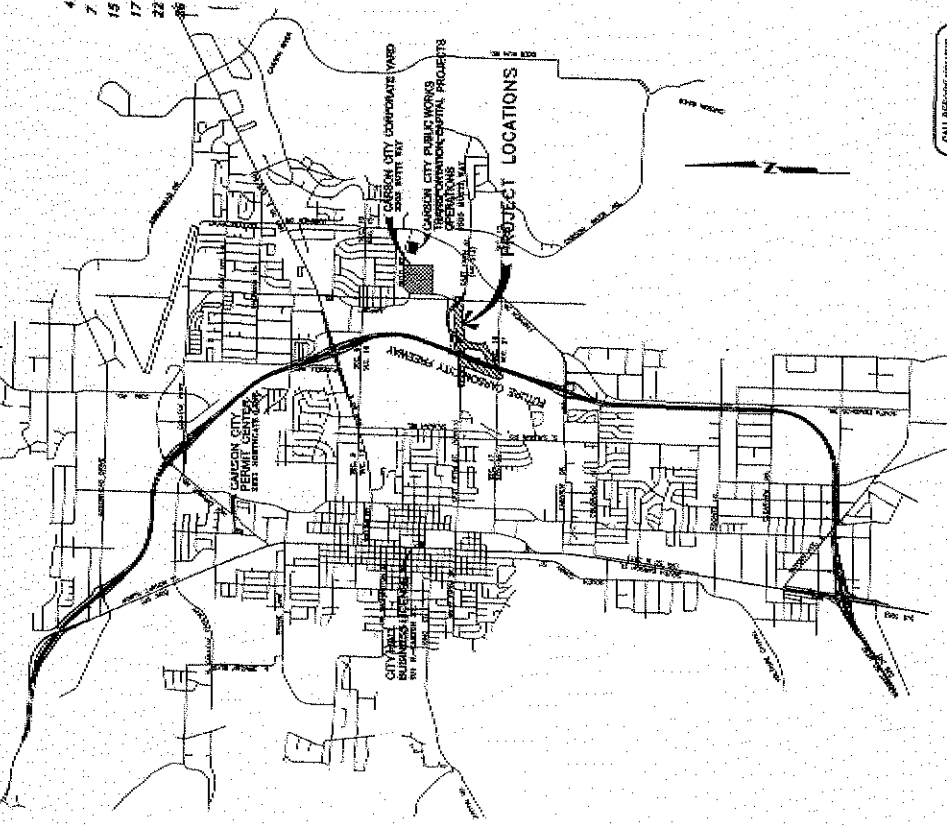

**BOARD OF SUPERVISORS**

Mary Teixeira Mayor  
 Robin Williamson Supervisor  
 Shelly Aldeman Supervisor  
 Pete Livermore Supervisor  
 Richard Staub Supervisor  
 Alan Glover City Clerk

**DESIGNED FOR:**  
 CARSON CITY PUBLIC WORKS  
 OPERATIONS DIVISION  
 3505 BUTTI WAY  
 CARSON CITY, NV 89701  
 887-2355

**GENERAL NOTES:**

1. ALL WORK SHALL CONFORM TO THE STANDARD SPECIFICATIONS AND IS TO BE USED FOR PUBLIC UTILITIES CONSTRUCTION AS APPLICABLE TO CARSON CITY, AND APPLICABLE WEST STANDARD SPECIFICATIONS AS NOTED BY THE CONTRACTOR.
2. ALL TRAVEL CHANNELS AND APPROXIMATIONS SHALL BE EXPOSED, CUT, AND WITHIN 100' OF ANY EXISTING UTILITY SHALL BE EXPOSED TO A DEPTH OF 12" BELOW THE FINISHED GRADE OF THE UTILITY. THE CONTRACTOR SHALL BE RESPONSIBLE FOR THE PROTECTION OF ALL UTILITIES EXISTING IN THE FIELD AND THE INFORMATION SHOWN ON THESE DRAWINGS IS SUBJECT TO THE CONTRACTOR'S VERIFICATION OF THE FIELD.
3. THE CONTRACTOR SHALL CALL CARSON CITY PUBLIC WORKS AT (702) 887-2355 AT LEAST 48 HOURS PRIOR TO THE START OF CONSTRUCTION.
4. THE LOCATION OF EXISTING UTILITIES SHOWN ON THESE DRAWINGS IS BASED ON THE BEST INFORMATION AVAILABLE TO THE CONTRACTOR. THE CONTRACTOR SHALL BE RESPONSIBLE FOR VERIFYING THE LOCATION OF ALL UTILITIES IN THE FIELD AND THE INFORMATION SHOWN ON THESE DRAWINGS IS SUBJECT TO THE CONTRACTOR'S VERIFICATION OF THE FIELD.

**NDOT/CARSON CITY AGREEMENT PLANS**

FOR INFORMATION ONLY  
 NOT FOR CONSTRUCTION

**REVIEWED FOR CITY REQUIREMENTS:**

LAWRENCE A. WERNER, P.E./R.L.S. - CITY ENGINEER DATE \_\_\_\_\_  
 DEVELOPMENT ENGINEERING DATE \_\_\_\_\_  
 TOM HOFFERT, PUBLIC WORKS OPERATIONS MANAGER DATE \_\_\_\_\_

APPLICATION NO. \_\_\_\_\_  
 NDOT APPLICATION NO. \_\_\_\_\_



**PRELIMINARY**  
 09/20/06


REV.	DATE	DESCRIPTION	BY	APP.

**CARSON CITY FREEWAY PHASE 2A**  
 UTILITY RELOCATIONS  
 PROJECT NO. 001-8010  
 STA. 22+50 TO STA. 25+50  
 SANITARY SEWER RELOCATION


SHEET  
**3 E**  
 OF  
 34

- CONSTRUCTION NOTES:**
1. VERIFY ALL DIMENSIONS AND CONDITIONS OF EXISTING UTILITIES AND STRUCTURES PRIOR TO CONSTRUCTION.
  2. ALL NEW UTILITIES SHALL BE INSTALLED IN ACCORDANCE WITH THE CITY ENGINEERING DEPARTMENT SPECIFICATIONS.
  3. ALL NEW UTILITIES SHALL BE INSTALLED AT A MINIMUM 18" BELOW THE FINISHED GROUND SURFACE UNLESS OTHERWISE NOTED.
  4. ALL NEW UTILITIES SHALL BE INSTALLED WITH A MINIMUM COVER OF 18" UNLESS OTHERWISE NOTED.
**NDOT/CARSON CITY  
 AGREEMENT PLANS**  
 FOR INFORMATION ONLY  
 NOT FOR CONSTRUCTION

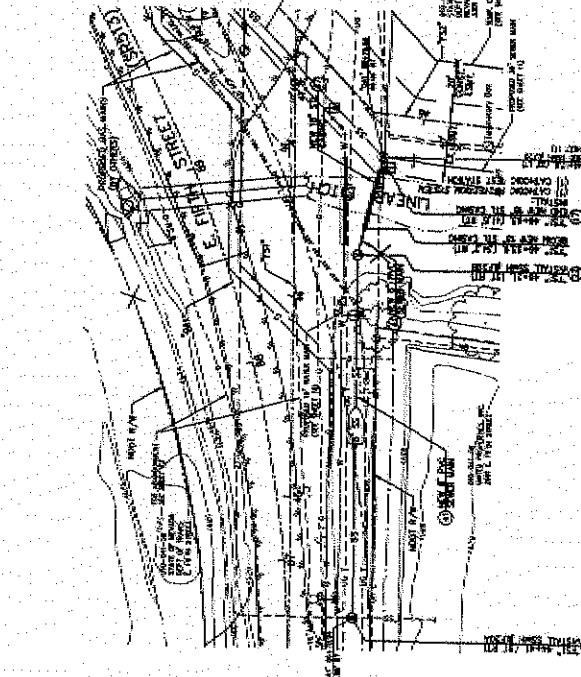

PLAN - E. FIFTH STREET (0+01')  
 SCALE: 1" = 30'

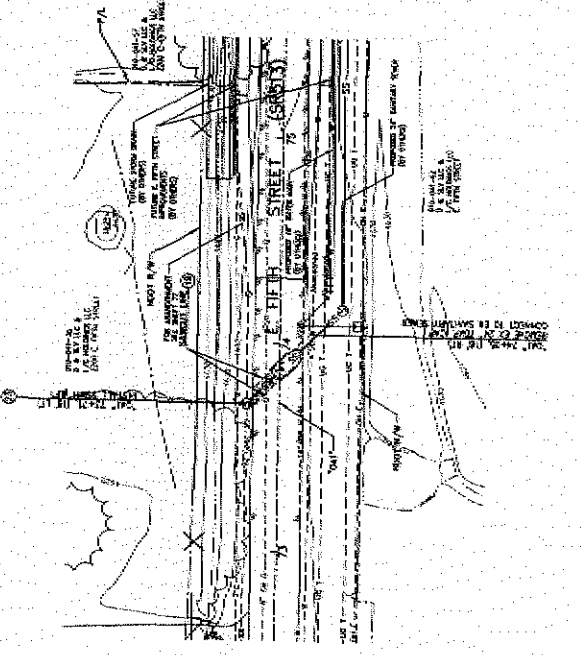

PLAN - E. FIFTH STREET (0+01')  
 SCALE: 1" = 30'

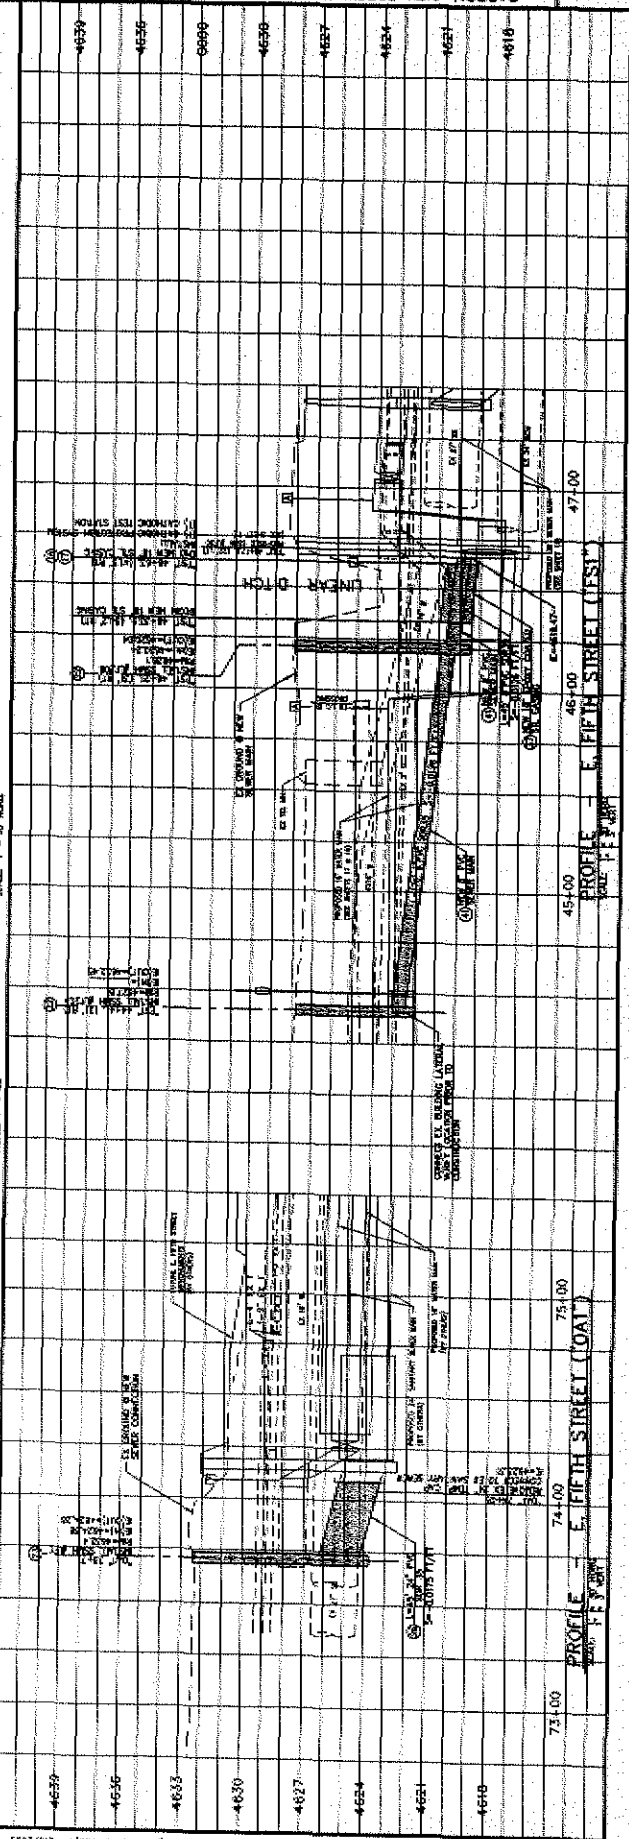

PROFILE - E. FIFTH STREET (0+01')  
 SCALE: 1" = 30'

THIS DRAWING WAS PREPARED BY THE ENGINEERING DEPARTMENT OF THE CITY ENGINEER, CARSON CITY, NEVADA, AND IS NOT TO BE USED FOR ANY OTHER PROJECT WITHOUT THE WRITTEN PERMISSION OF THE CITY ENGINEER.






CONSTRUCTION NOTES

- 1. GENERAL NOTES
- 2. CONTRACTOR TO VERIFY ALL UTILITIES AND RECORD THEM PRIOR TO CONSTRUCTION
- 3. CONTRACTOR TO VERIFY ALL CONCRETE DIT-DOWS ARE SET TO PROFILES
PRELIMINARY  
09/20/06

CARSON CITY  
PUBLIC WORKS DEPARTMENT  

### PLAN - EASEMENT

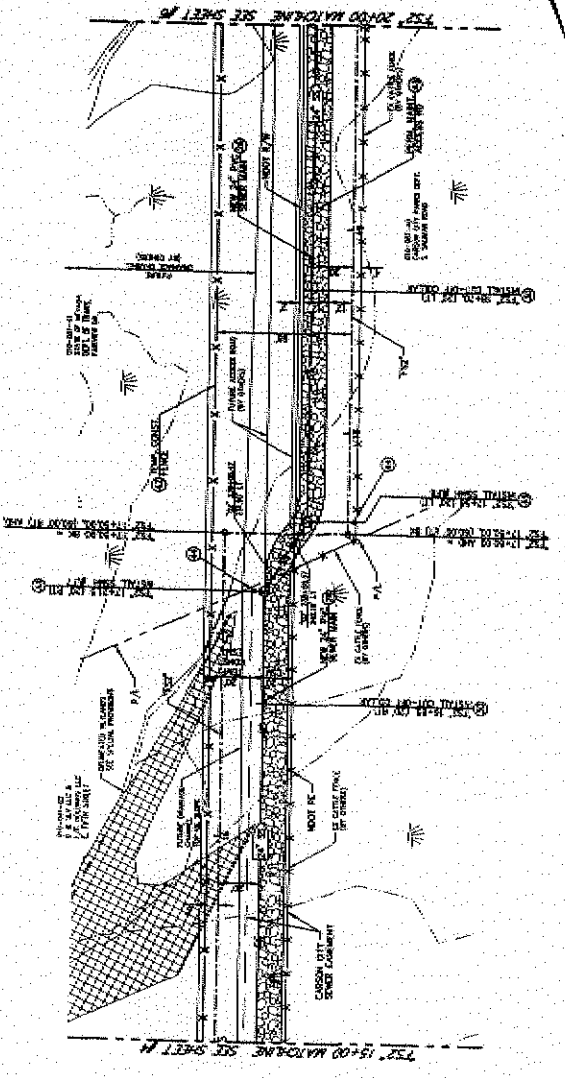

SCALE  
1" = 40'  
HORIZ. SCALE  
1" = 80'

### NDOT/CARSON CITY AGREEMENT PLANS

FOR INFORMATION ONLY  
NOT FOR CONSTRUCTION

REV.	DATE	DESCRIPTION	BY	APP'D.
1				
2				
SHEET  
**31**  
OF  
**34**

CARSON CITY FREEWAY PHASE 2A  
UTILITY RELOCATIONS  
E. FROM SE FREEWAY EAST LANE FROM 20 BIRTH WAY  
PROJECT NO. 00-8018  
SANITARY SEWER RELOCATION  
"FS2" 15+00 TO "FS2" 20+00








REV.	DATE	DESCRIPTION

- CONSTRUCTION NOTES:**
**NDOT/CARSON CITY AGREEMENT PLANS**

FOR INFORMATION ONLY  
NOT FOR CONSTRUCTION

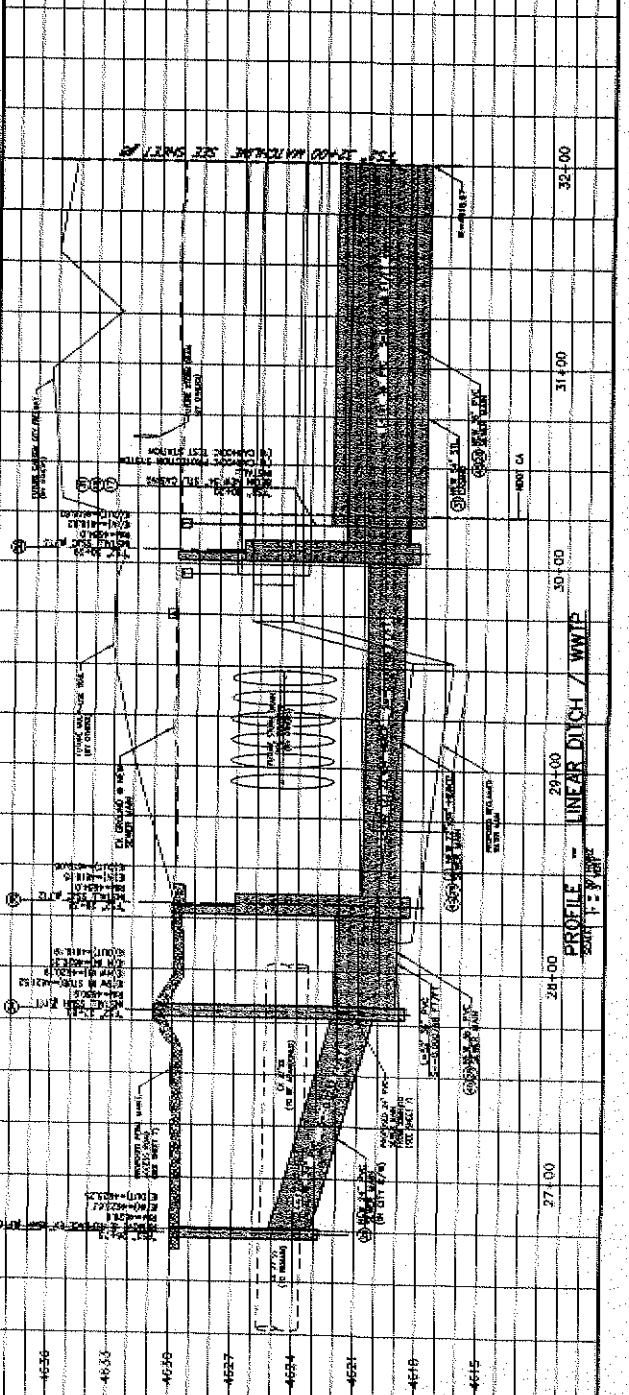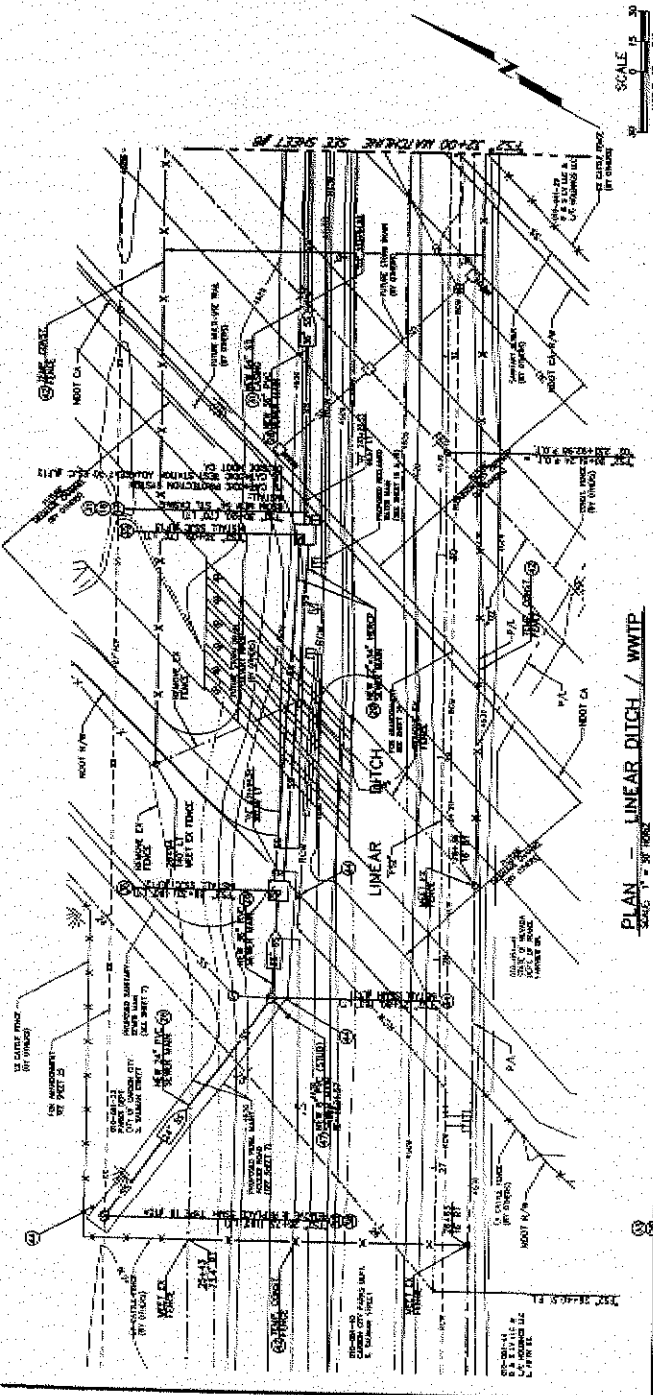





PRELIMINARY  
 09/20/05

REV.	DATE	DESCRIPTION	BY	APP'D.


CARSON CITY FREEWAY PHASE 2A  
 UTILITY RELOCATIONS  
 E. MAIN ST. FREEWAY EAST, LINEAR ENTRY TO RIGHT WAY  
 PROJECT NO. 00-6019  
 "T&E" 41+00 to "T&E" 46+50  
 SANITARY SEWER RELOCATION

SHEET  
**10E**  
 OF  
 34


- CONSTRUCTION NOTES**
**NDOT/CARSON CITY AGREEMENT PLANS**

**FOR INFORMATION ONLY  
 NOT FOR CONSTRUCTION**

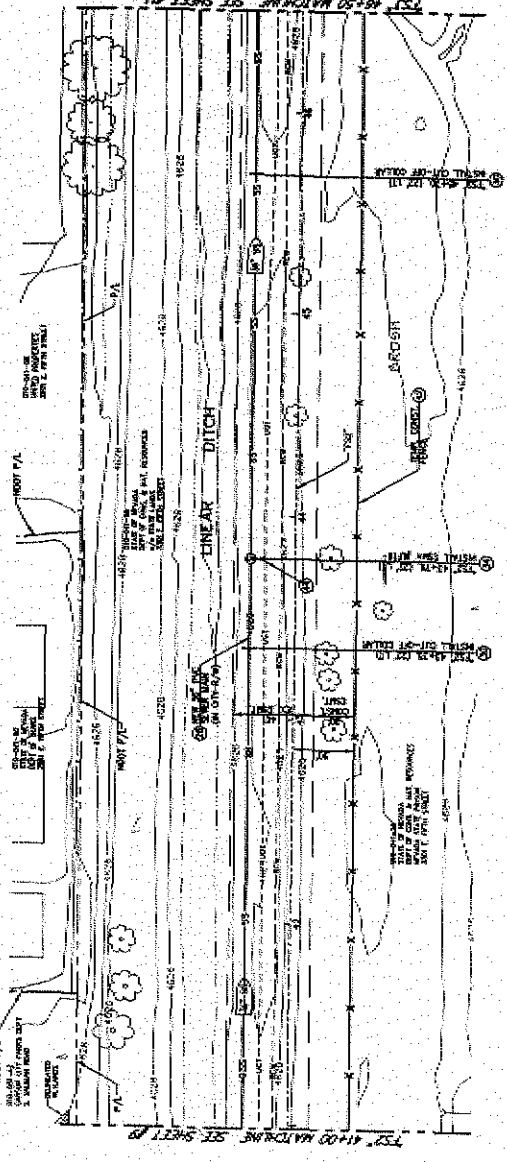

**PLAN - LINEAR DITCH / WWTP**  
 SCALE 1" = 30' HORIZ.

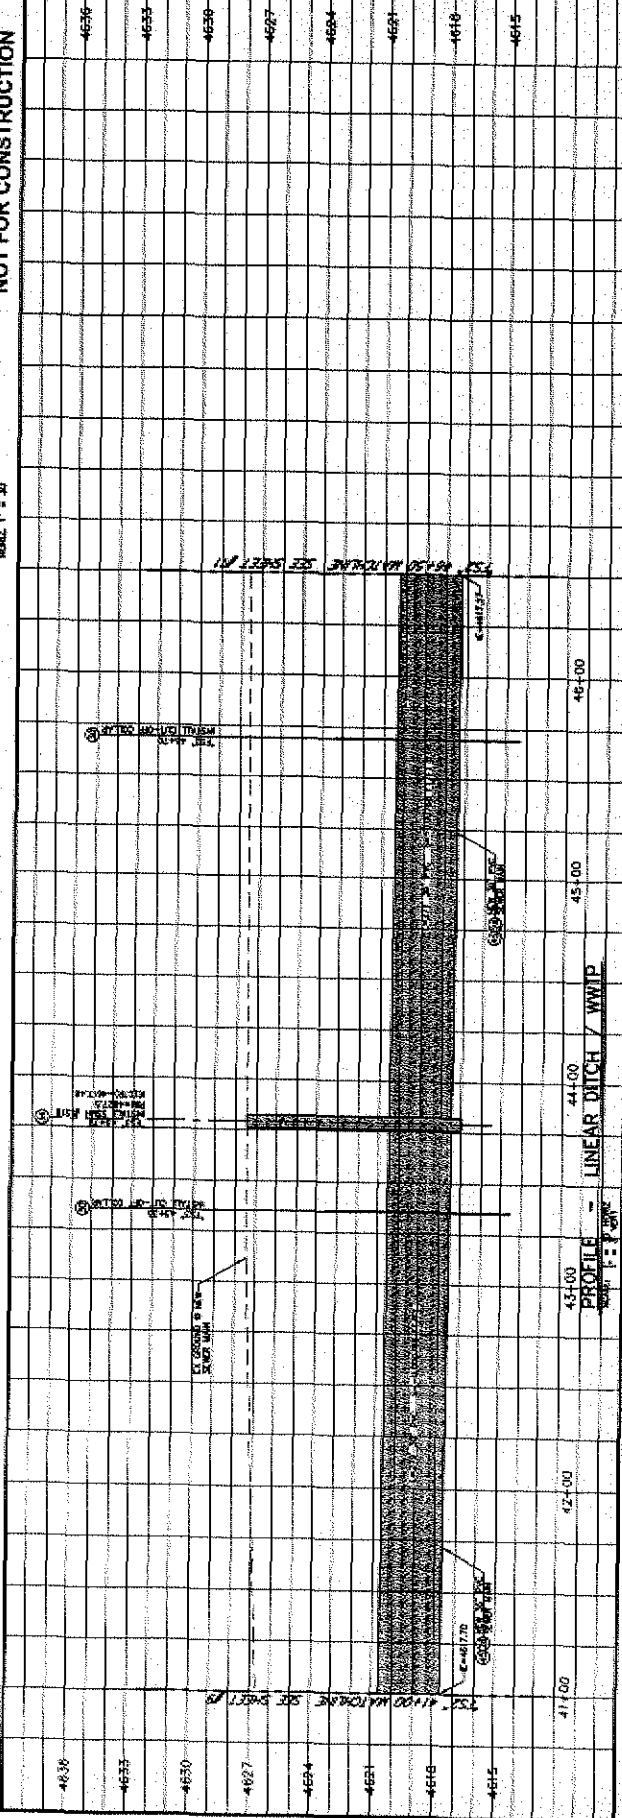


**PROFILE - LINEAR DITCH / WWTP**  
 SCALE 1" = 30' VERT.

NO.	DATE	DESCRIPTION	BY	APP'D

- CONSTRUCTION NOTES:**
**NDOT/CARSON CITY  
 AGREEMENT PLANS**


FOR INFORMATION ONLY  
 NOT FOR CONSTRUCTION

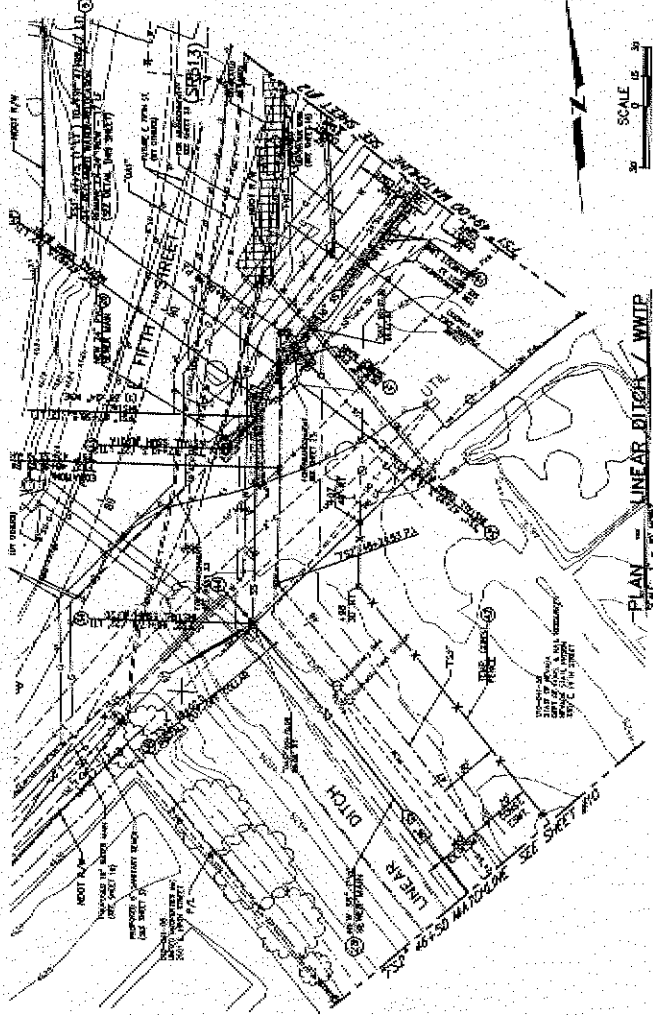


SCALE 1" = 30'  
 HORIZ. 1" = 30'

PLAN - LINEAR DITCH / WWTP  
 SCALE 1" = 30'

PROFILE - LINEAR DITCH / WWTP  
 SCALE 1" = 30'

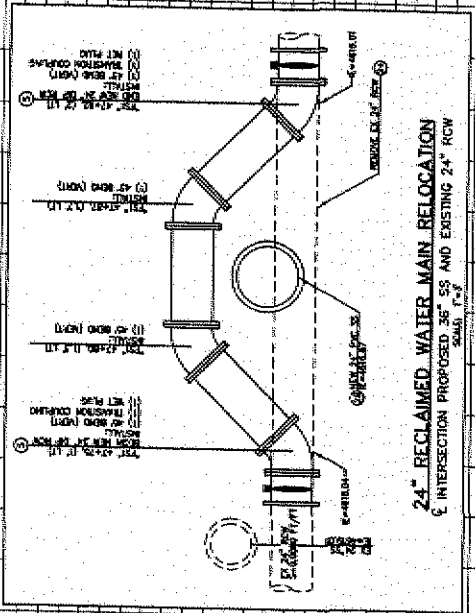

24" RECLAIMED WATER MAIN RELOCATION  

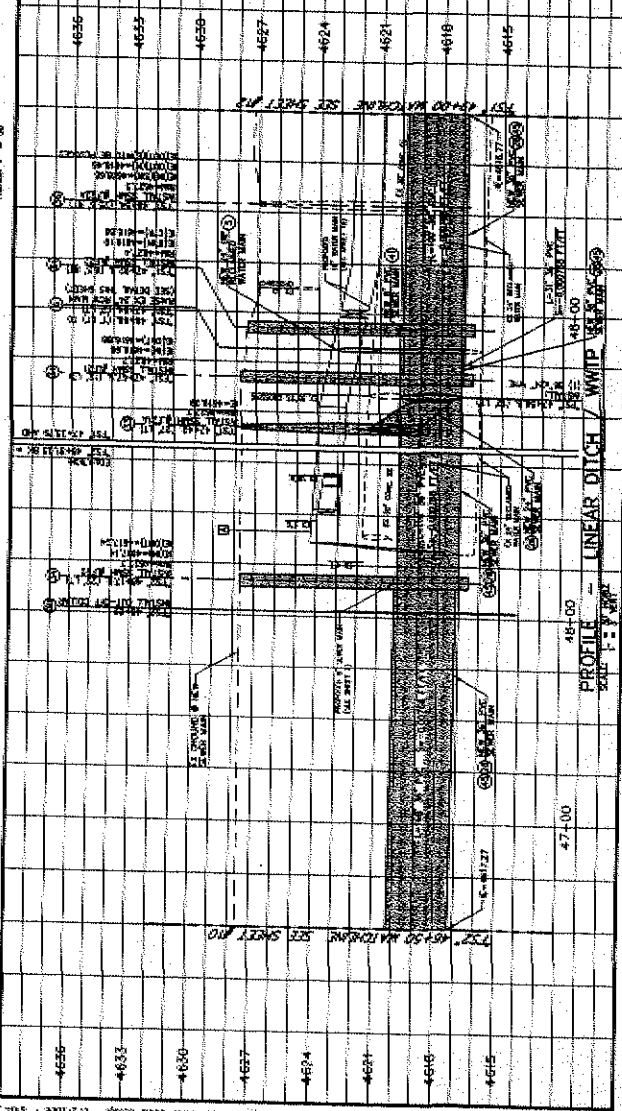





NO.	DATE	DESCRIPTION	BY


- CONSTRUCTION NOTES**
**NDOT/CARSON CITY  
 AGREEMENT PLANS**

**FOR INFORMATION ONLY  
 NOT FOR CONSTRUCTION**

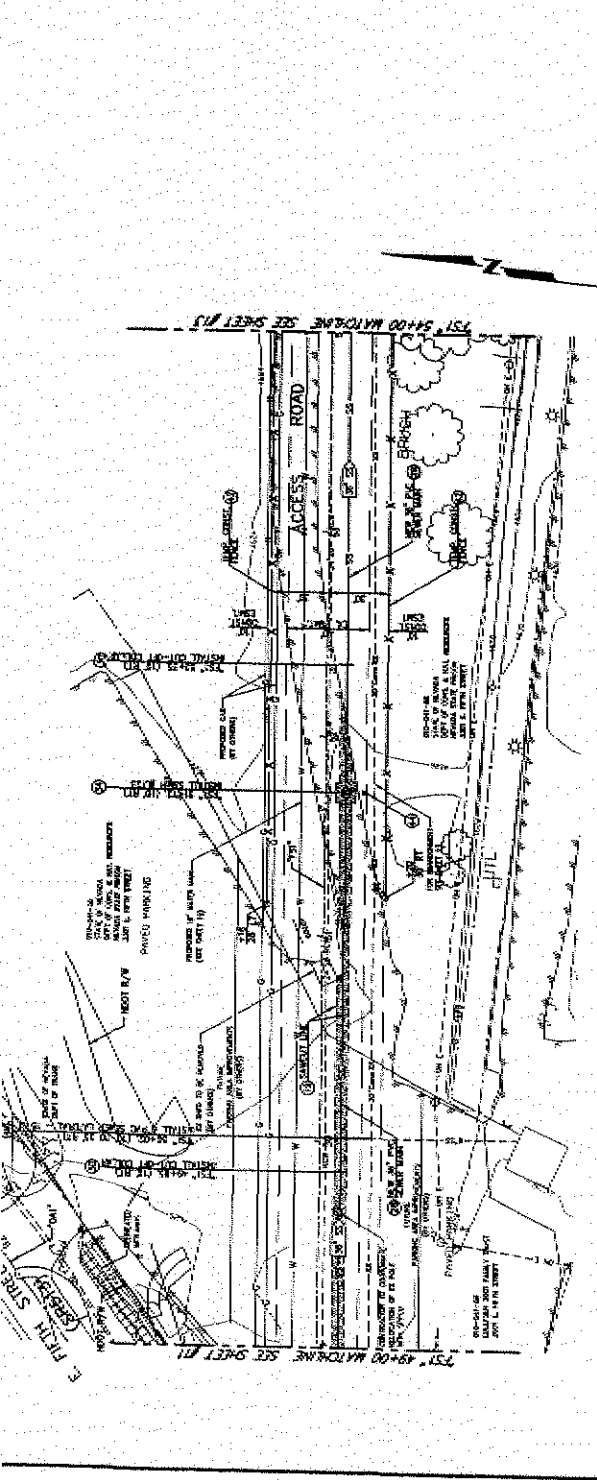

PLAN - LINEAR DITCH / WWTP  

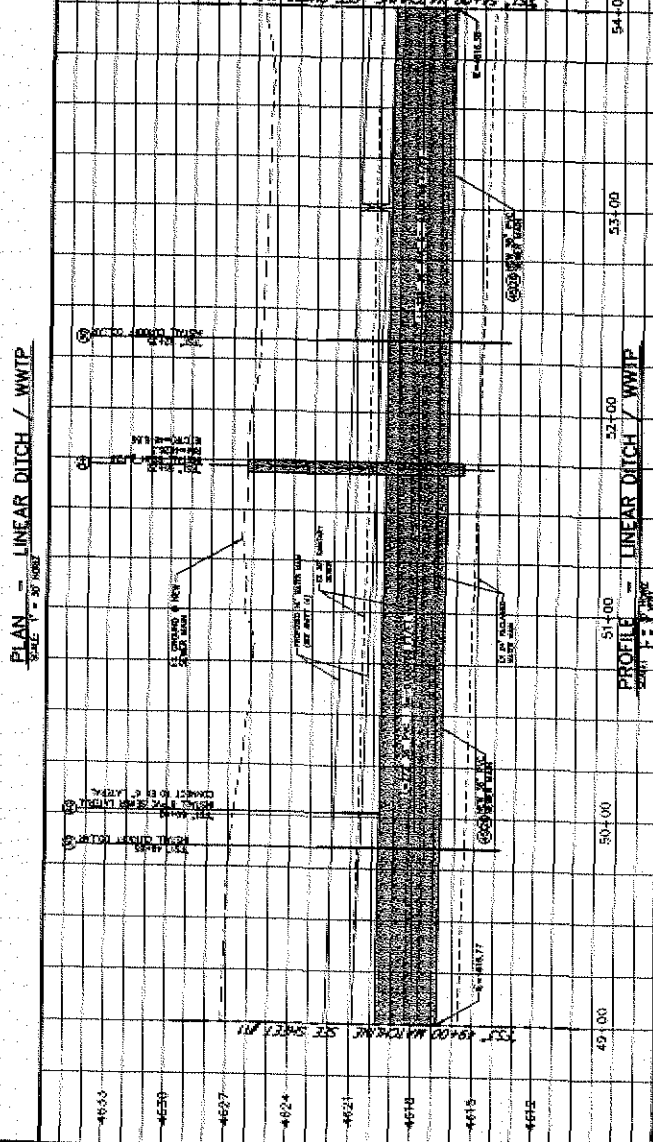

PROFILE - LINEAR DITCH / WWTP  






PRELIMINARY  
 09/20/06

REV.	DATE	DESCRIPTION


- ### CONSTRUCTION NOTES

**FOR INFORMATION ONLY  
 NOT FOR CONSTRUCTION**

## NDOT-CARSON CITY AGREEMENT PLANS

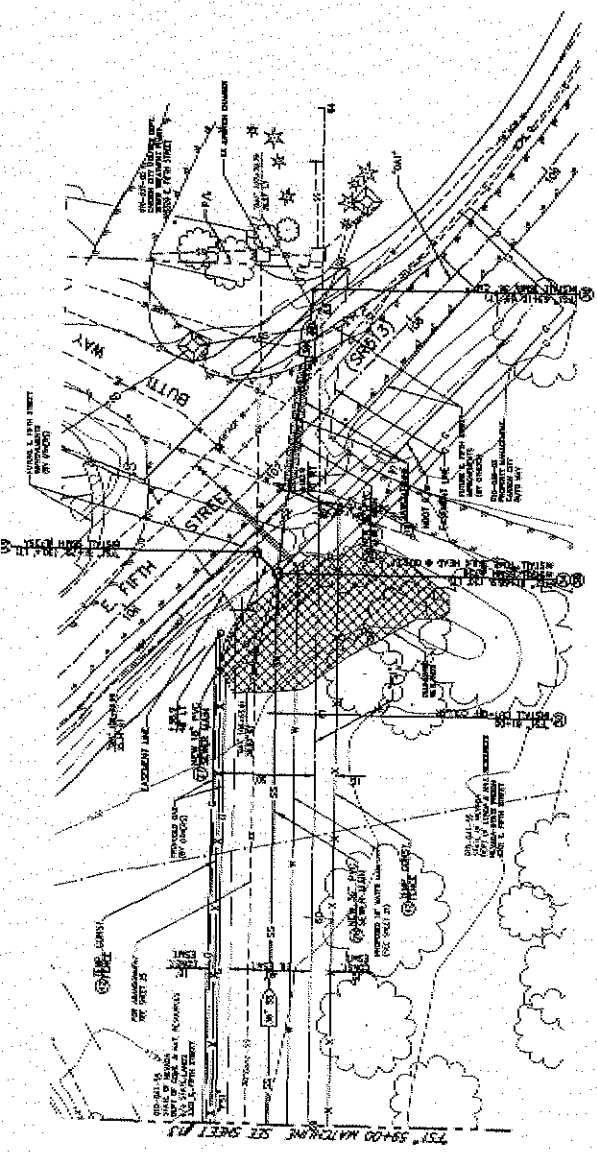


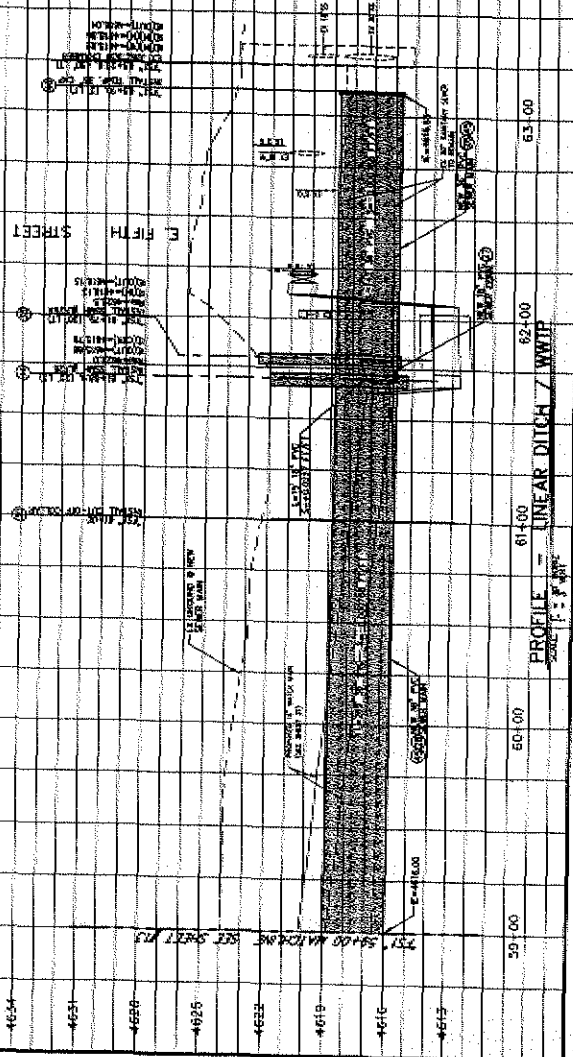







REV.	DATE	DESCRIPTION	BY	APP'D.

CARSON CITY PUBLIC WORKS DEPARTMENT  
 THE LOUIS BERGER GROUP INC.  
 2008 WINTER WAY, SUITE 100, CARSON CITY, NEVADA 89601  
 PHONE: 702-233-2155 FAX: 702-233-2155

- CONSTRUCTION NOTES:**
- INSTALL IN NOT OVER PROPOSED CLASS WATER MAIN WITH 12" WIDENING. SEE SHEET 2A-10 FOR DETAILS.

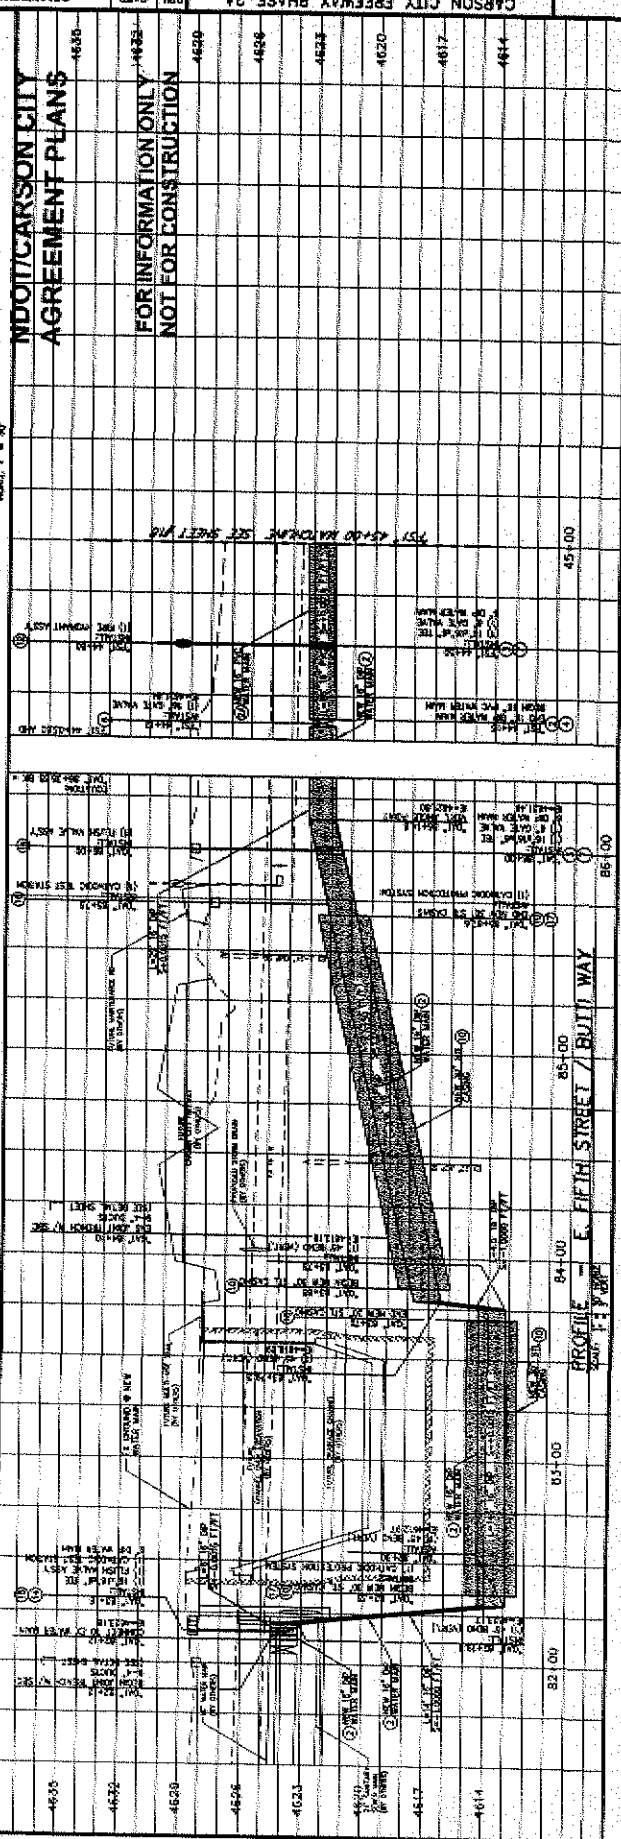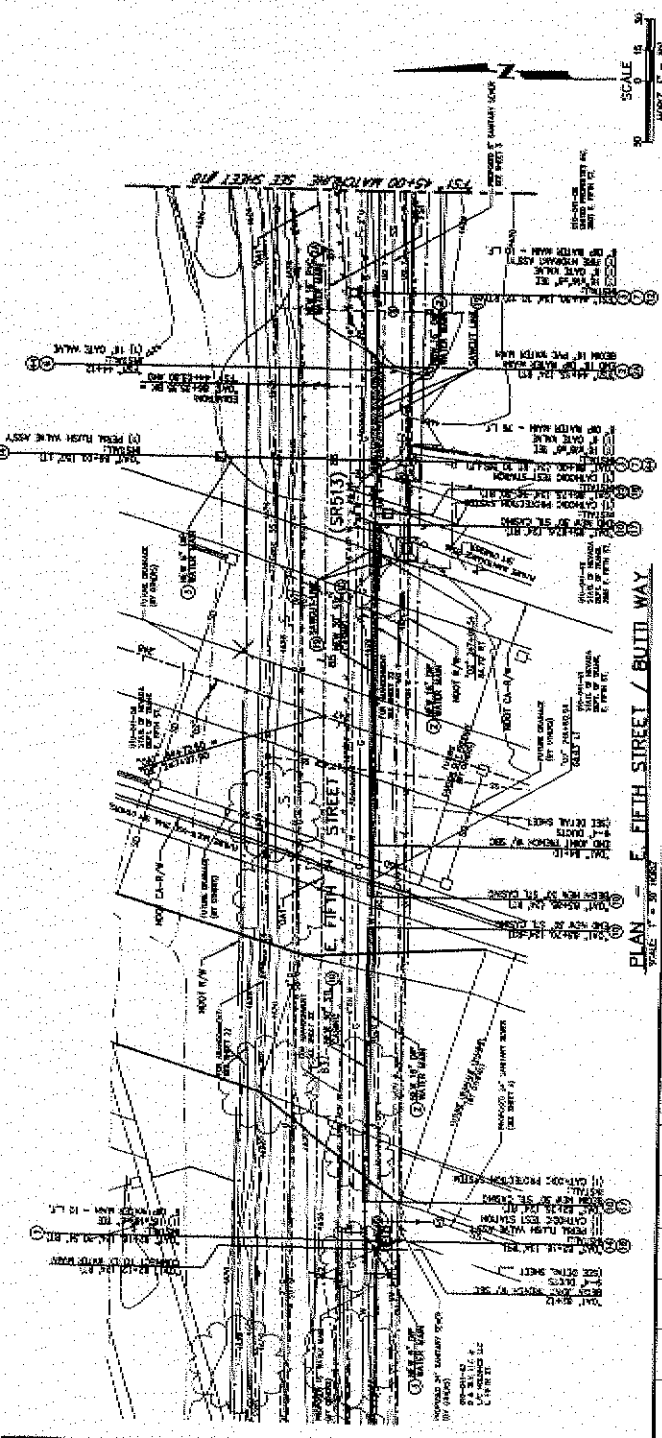

NDOT/CARSON CITY  
 AGREEMENT PLANS

FOR INFORMATION ONLY  
 NOT FOR CONSTRUCTION







REVISIONS: 1. DATE: 11/20/08 2. BY: [ ] 3. DESCRIPTION: [ ]

BY: AFD

**CONSTRUCTION NOTES**

- INSTALL TO MEET THE SPECIFICATION CLASS 150 WATER MARK PER THE DRAWING SCALE.
- INSTALL 1/2" DIA. GATE VALVE PER THE DRAWING SCALE.
- INSTALL 1/2" DIA. GATE VALVE PER THE DRAWING SCALE.
- INSTALL UTILITY OCCUPANCY MARKER PER DETAIL SHEET 21.


**CARSON CITY FREEMWAY PHASE 2A UTILITY RELOCATIONS**

E. FIFTH ST. PROJECT NO. 00-8010  
 18" WATER MAIN  
 STA 50+00 TO STA. 55+00


**NDOT/CARSON CITY AGREEMENT PLANS**

**FOR INFORMATION ONLY NOT FOR CONSTRUCTION**

PLAN E. FIFTH STREET / BUITI WAY  
 SCALE: 1" = 30' HORIZ.

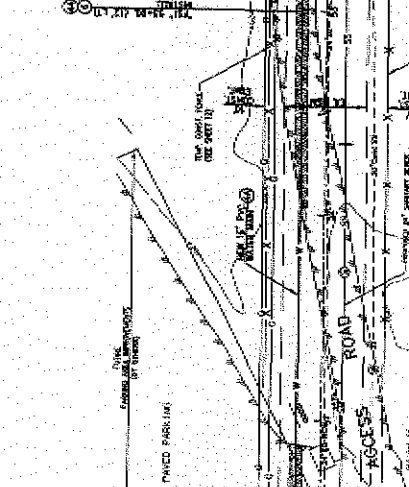

SCALE: 1" = 30' HORIZ.

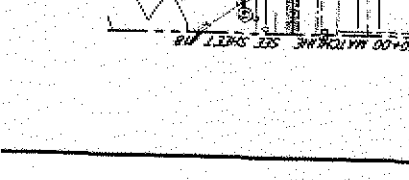

PROFILE E. FIFTH STREET / BUITI WAY  
 SCALE: 1" = 30' VERT.

KEY	DATE	DESCRIPTION
4638		
4628		
4626		
4623		
4620		
4617		
4614		
4611		

**PRELIMINARY**  
08/20/06


THE LOUIS BERGER GROUP INC.  
PUBLIC WORKS DEPARTMENT  
CARSON CITY  
2000 SOUTH STATE HIGHWAY EAST, SUITE 100, CARSON CITY, NEVADA 89801  
PHONE 702-255-9288  
FAX 702-255-9118

- CONSTRUCTION NOTES**
1. INSTALL 18 INCH DIAMETER (CLASS 200) WATER MAIN WITH RESTRICTED JOINTS AND 30' SPACING @ 30'
  2. INSTALL 18 INCH P.C. (CLASS 160) WATER MAIN WITH 30' SPACING @ 30'
  3. INSTALL 18 INCH P.C. (CLASS 160) WATER MAIN WITH 30' SPACING @ 30'
**NDOT/CARSON CITY AGREEMENT PLANS**

**FOR INFORMATION ONLY NOT FOR CONSTRUCTION**

**PLAN - E FIFTH STREET / BUTT WAY**

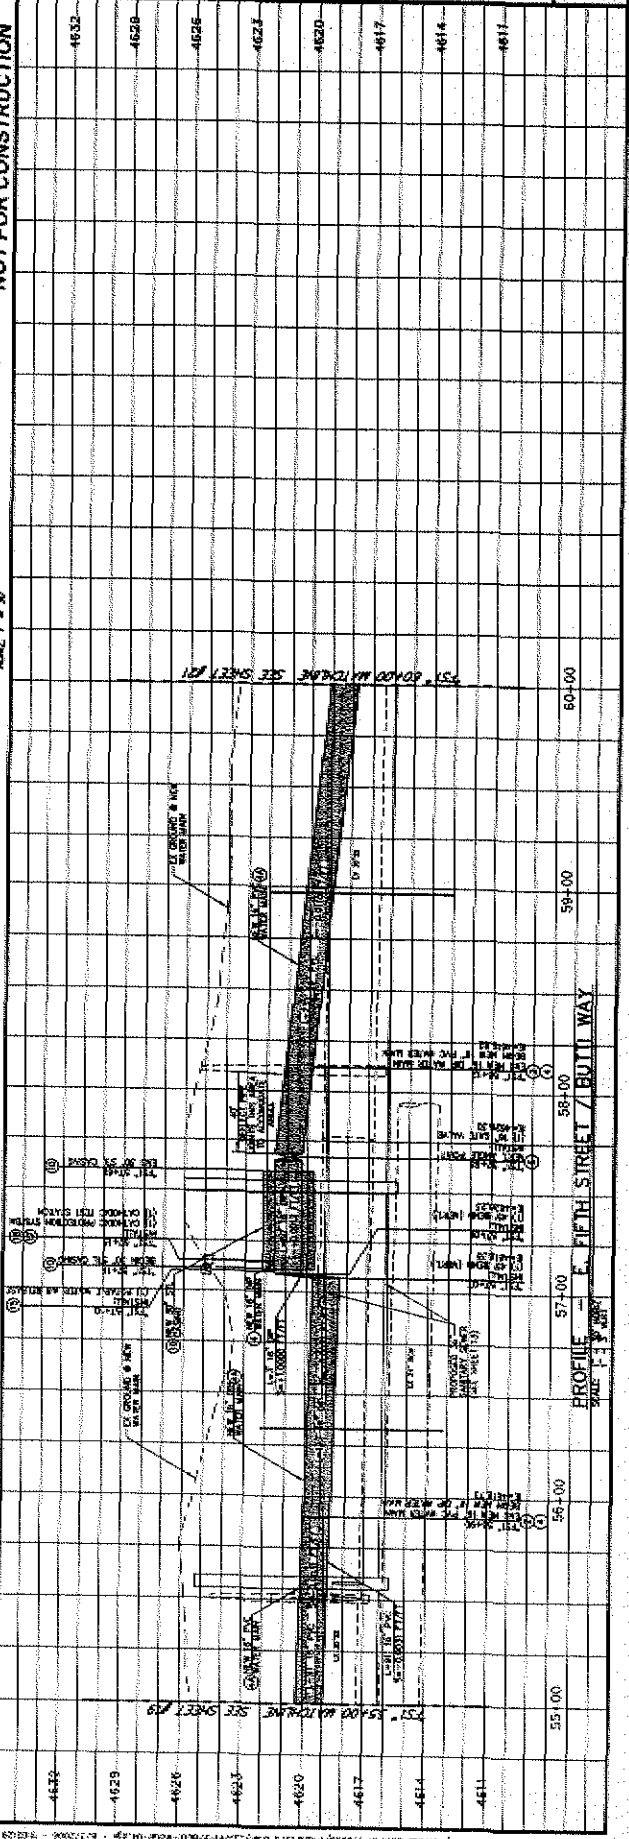

**PROFILE - E FIFTH STREET / BUTT WAY**

CARSON CITY FREEMAN PHASE 2A  
UTILITY RELOCATIONS  
PROJECT NO. 09-0010  
16" WATER MAIN  
151' 55+00 TO 151' 80+00

PRELIMINARY  
 09/20/05

REV.	DATE	DESCRIPTION
01	APP'D	


CARSON CITY FREeway PHASE 2A  
 UTILITY RELOCATIONS  
 E. 5TH ST. PROJECT EXIST. UNDER BRIDGE ON MAIN WAY

SHEET  
 21E  
 OF  
 34


- CONSTRUCTION NOTES**
- INSTALL 16" WATER MAIN IN TRENCH CLASS 200. WATER MAIN WITH 12" MIN. COVER. SEE SHEET 20 FOR DETAILS.
**NDOT/CARSON CITY  
 AGREEMENT PLANS**

FOR INFORMATION ONLY  
 NOT FOR CONSTRUCTION

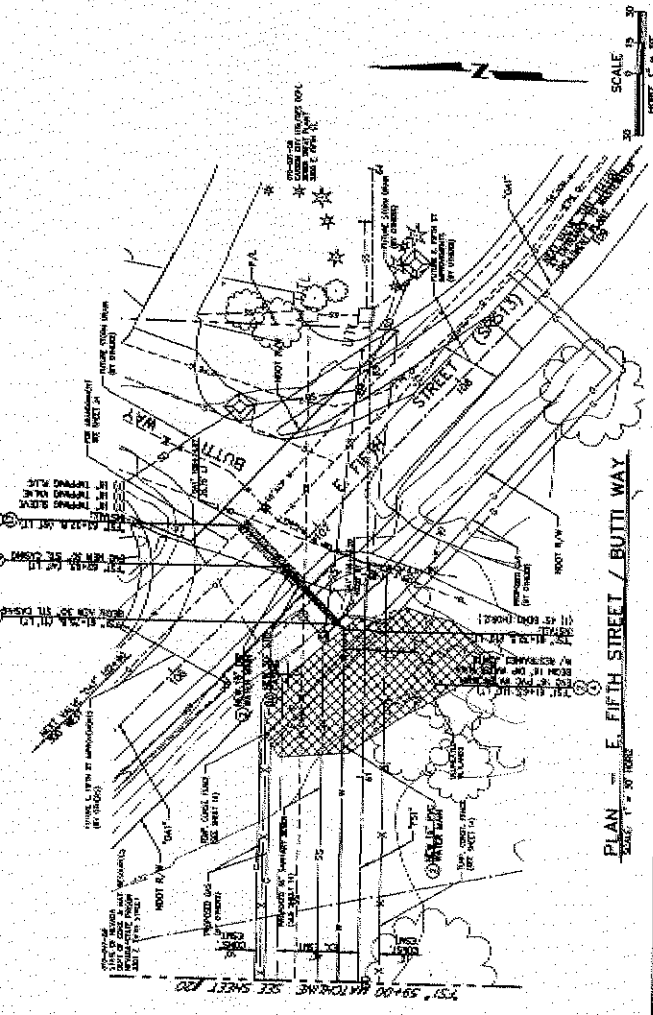


PLAN - E FIFTH STREET / BUTTI WAY  
 SCALE: 1" = 20'

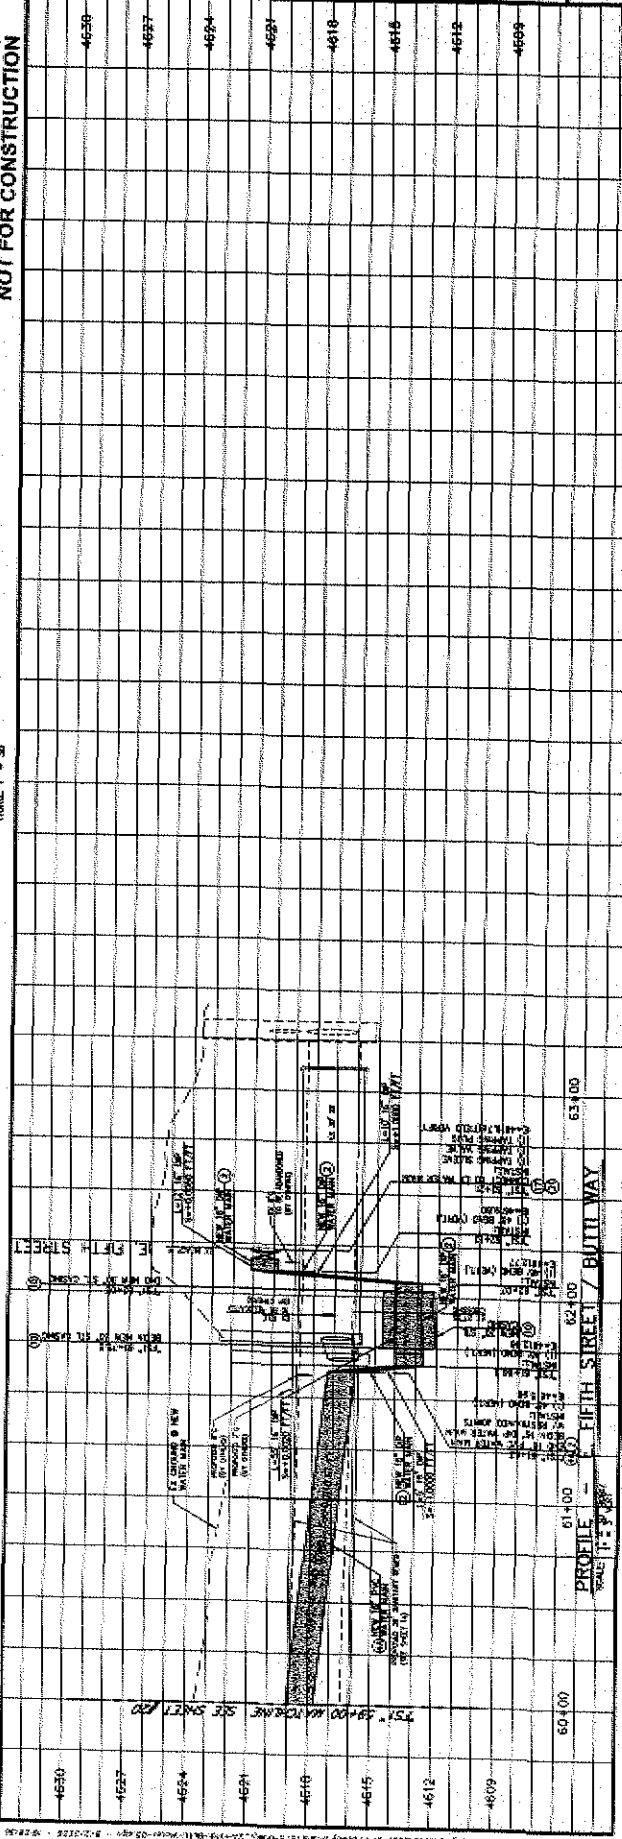

PROFILE - E FIFTH STREET / BUTTI WAY  
 SCALE: 1" = 3'

REV.	DATE	DESCRIPTION

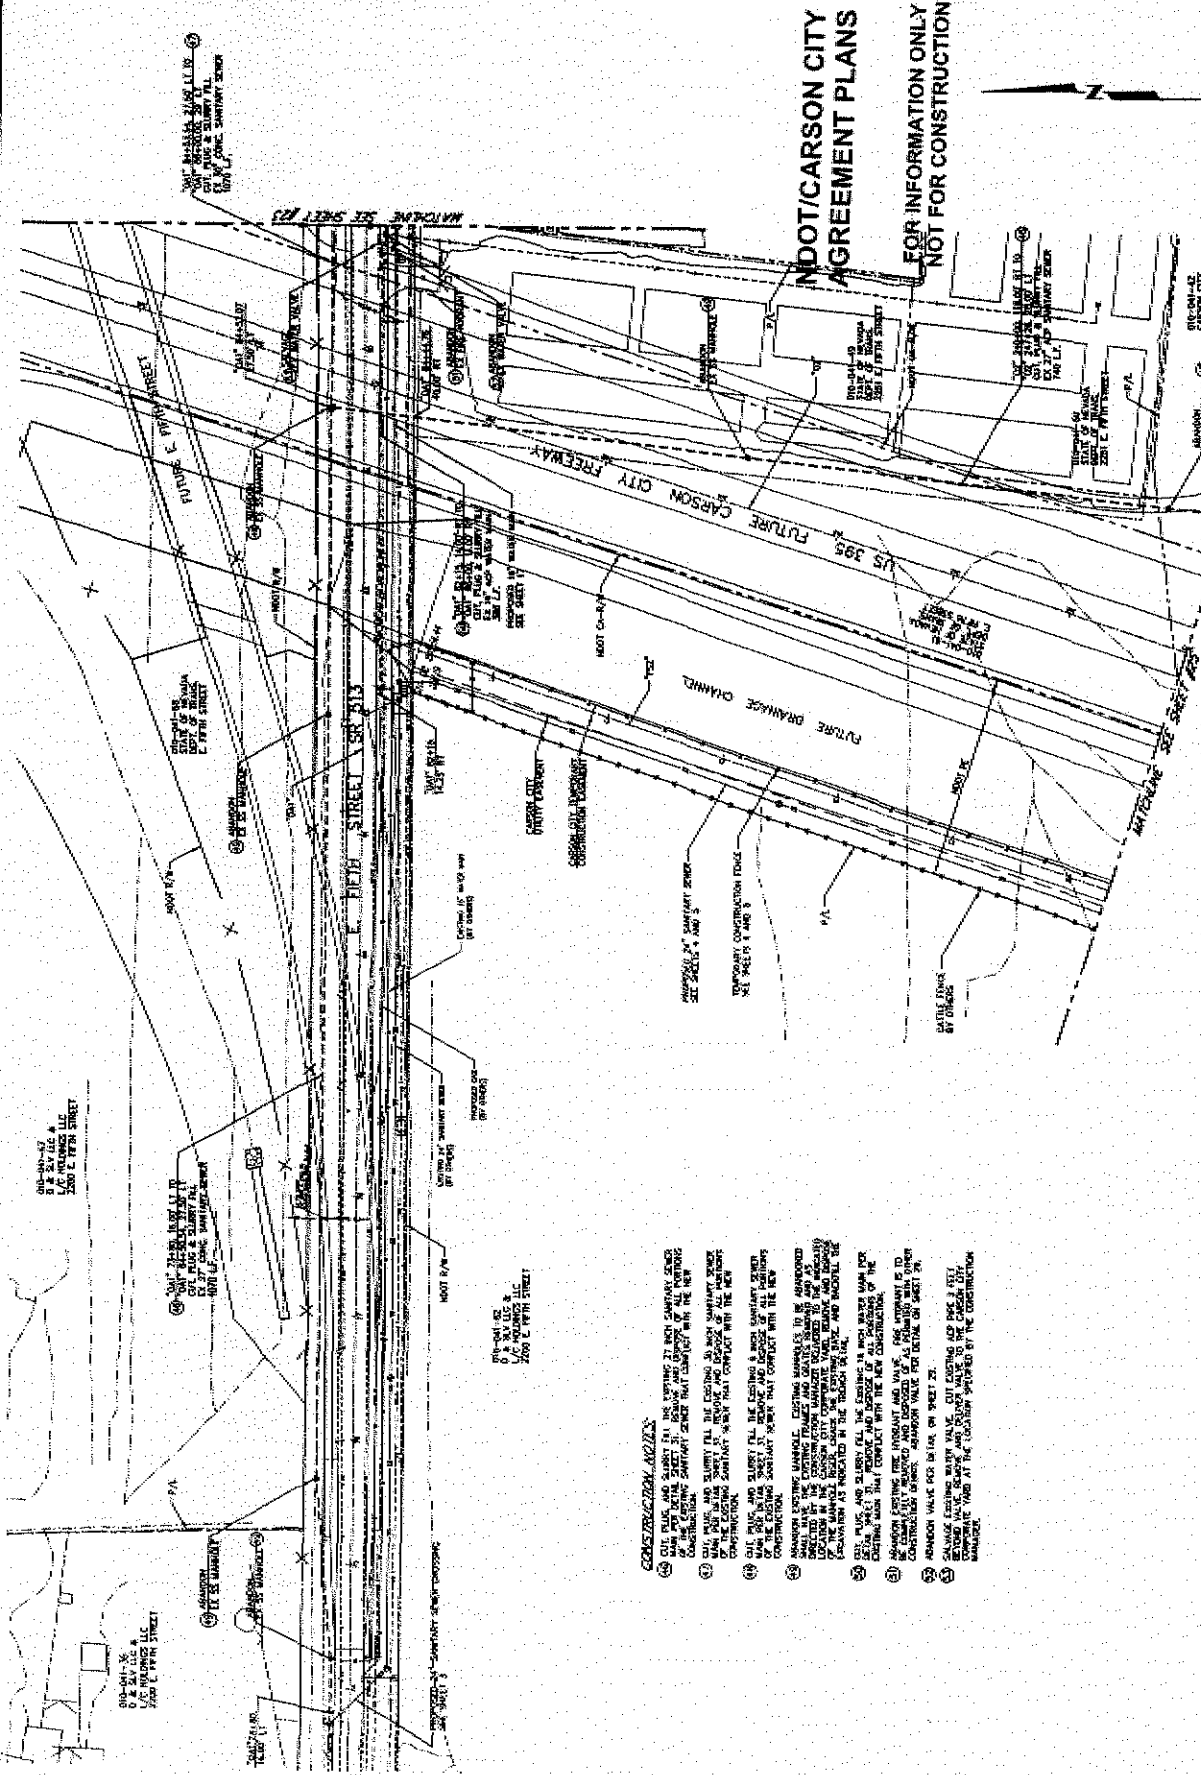

**NOT/CARSON CITY  
 AGREEMENT PLANS**  
 FOR INFORMATION ONLY  
 NOT FOR CONSTRUCTION

- CONSTRUCTION NOTES:**
PRELIMINARY  
 09/20/06

REV.	DATE	DESCRIPTION	BY	APP'D.

DATE 2/4E  
 OF 34


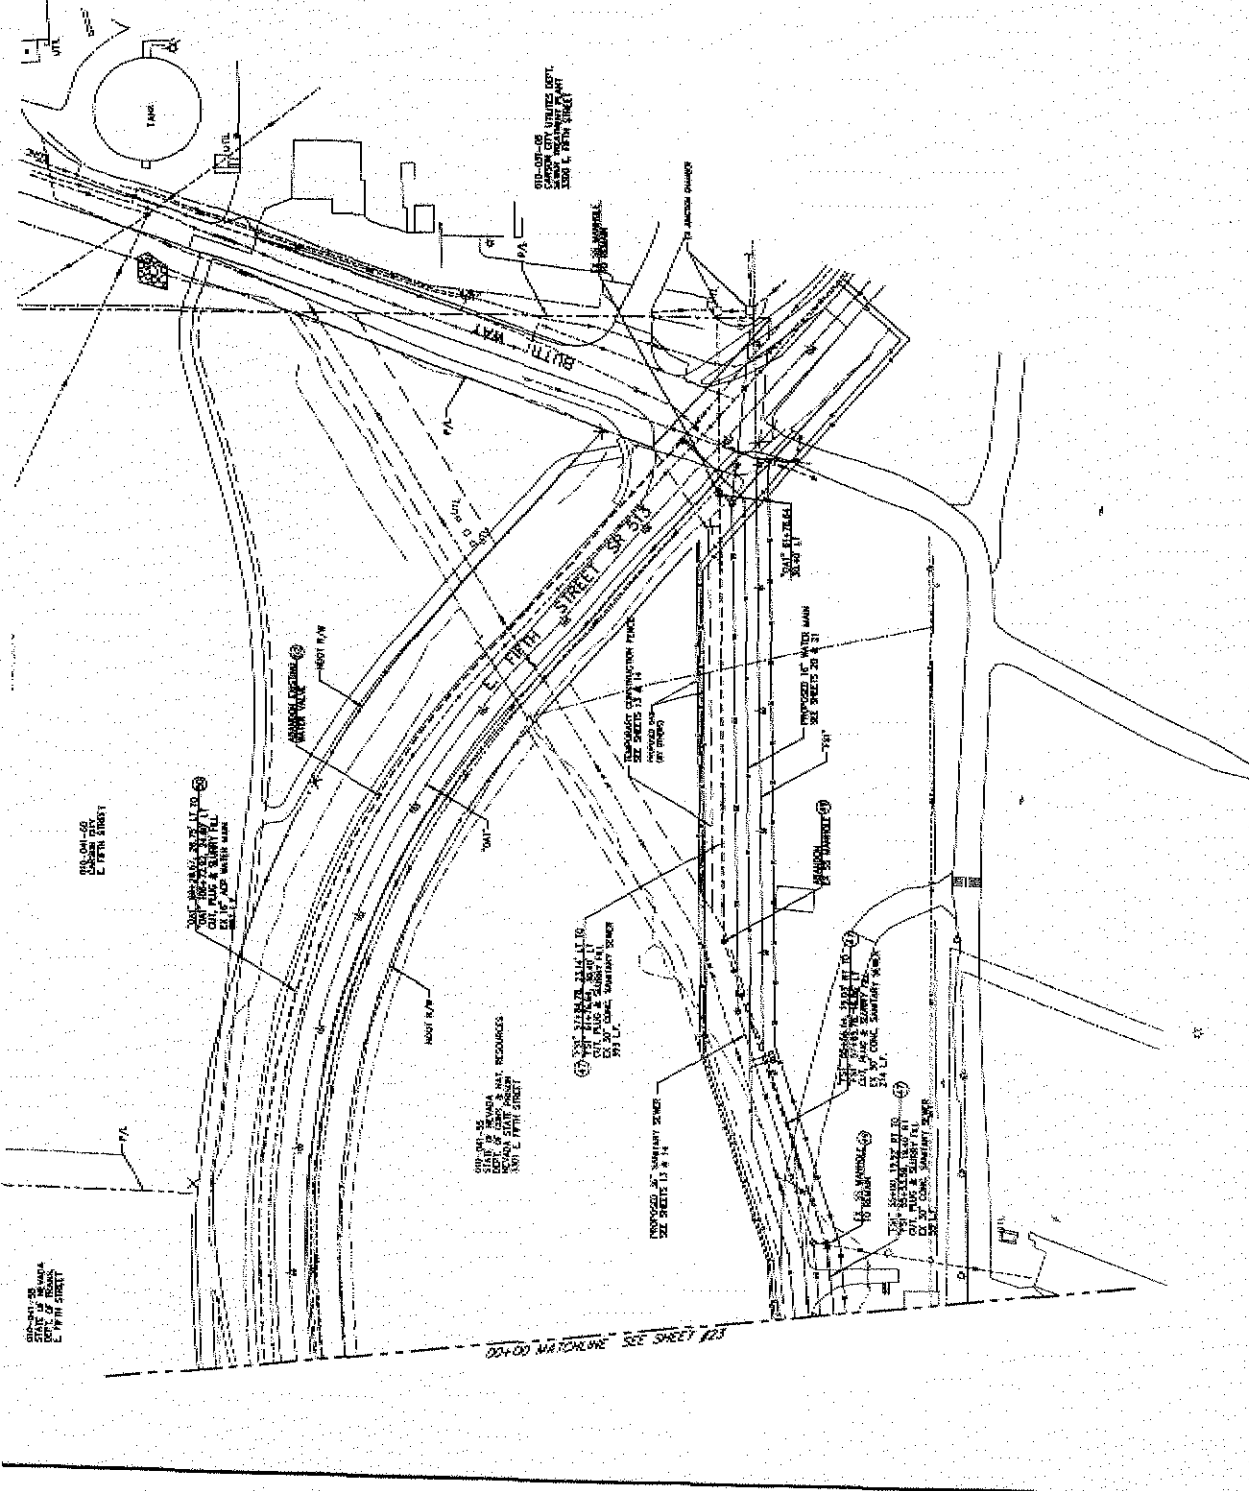

**NDOT/CARSON CITY  
 AGREEMENT PLANS**  
 FOR INFORMATION ONLY  
 NOT FOR CONSTRUCTION





